


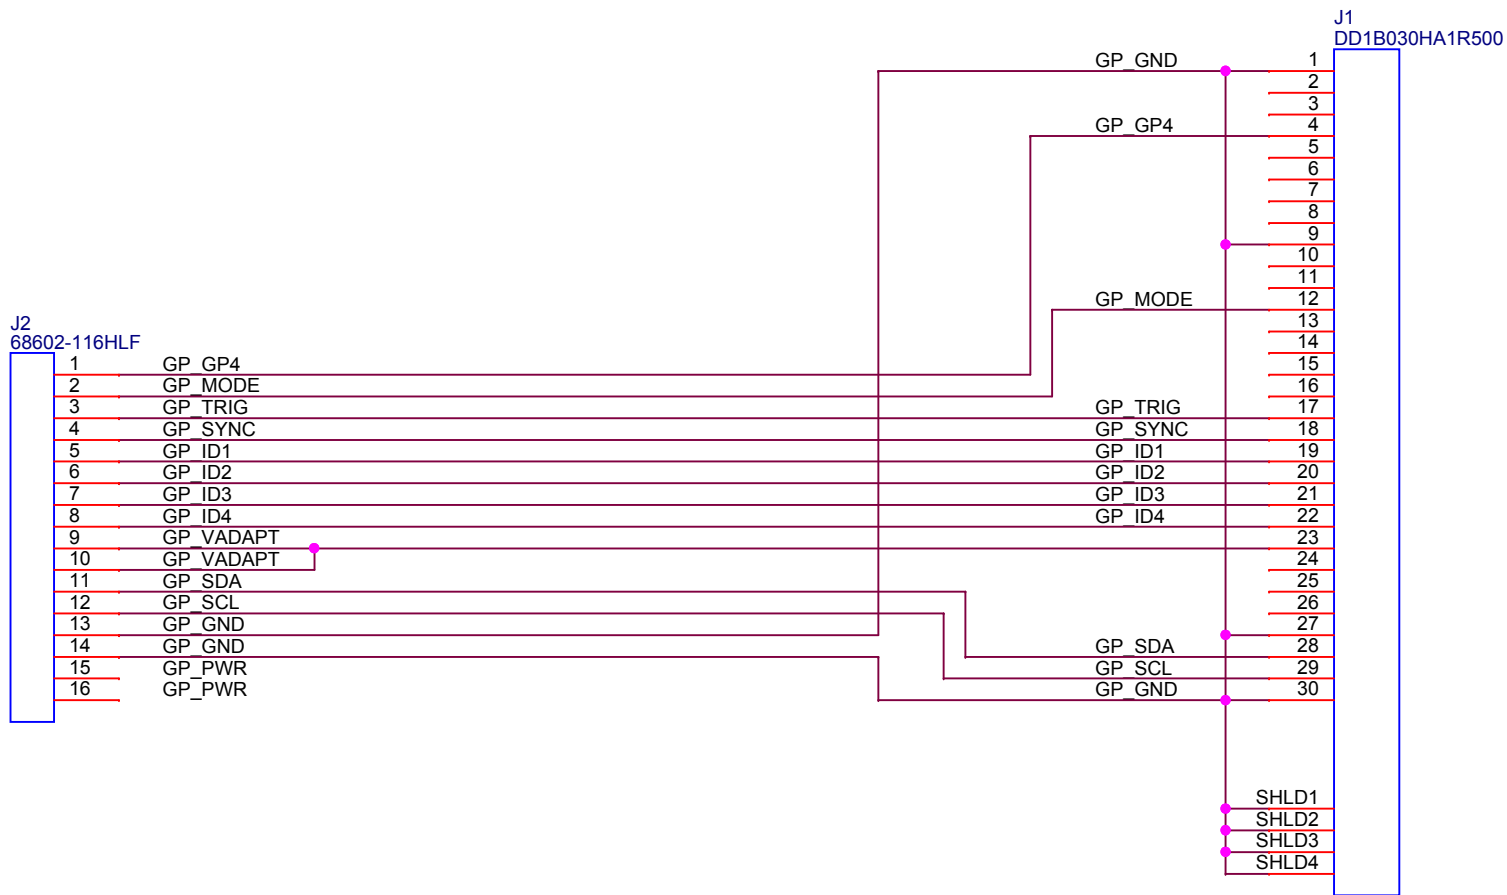

MONTEREY BAY AQUARIUM RESEARCH INSTITUTE
7700 SANDHOLDT ROAD
MOSS LANDING, CA 95039
(831) 775-1700 www.mbari.org
 Copyright MBARI 2000



Title SeeStar GoPro Bus Adaptor Board				Number <Doc>
Size A	Engineer Chad Kecy	Layout <Layout Eng.>	Filename <Filename>	Rev B
Date: Monday, August 04, 2014	Sheet 1 of 2			