



To SeeStar
Camera Module

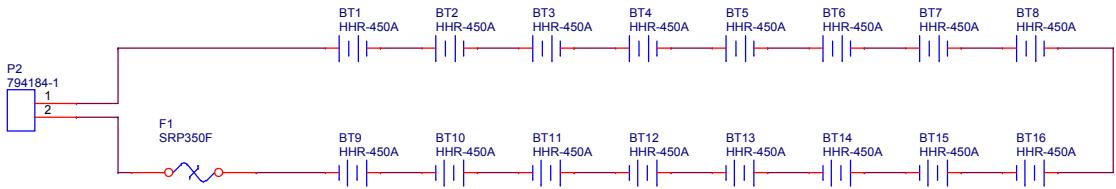

MONTEREY BAY AQUARIUM RESEARCH INSTITUTE
7700 SANDHOLDT ROAD
MOSS LANDING, CA 95039
(831) 775-1700 www.mbari.org

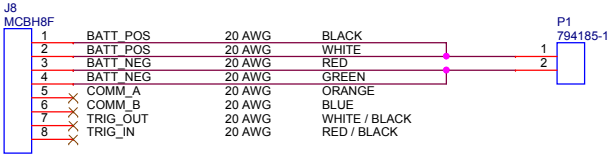

Title SeeStar NIMH Battery Housing				Number <Doc>
Size B	Engineer Chad Key	Layout <Layout Eng.>	Filename <Filename>	Rev B
Date: Thursday, August 07, 2014		Sheet 9 of 9		