



To SeeStar  
Camera Module

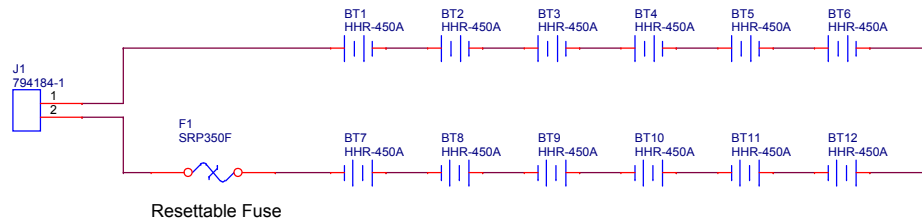

MONTEREY BAY AQUARIUM RESEARCH INSTITUTE  
7700 SANDHOLDT ROAD  
MOSS LANDING, CA 95039  
(831) 775-1700 [www.mbari.org](http://www.mbari.org)  
Copyright MBARI 2000

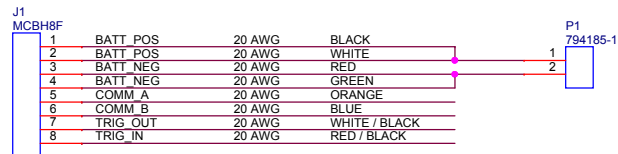

This work is distributed under a Creative Commons Attribution-ShareAlike 4.0 License

|                                           |                          |                      |                     |              |
|-------------------------------------------|--------------------------|----------------------|---------------------|--------------|
| Title <b>SeeStar Gen2 Battery Housing</b> |                          |                      |                     | Number <Doc> |
| Size <b>B</b>                             | Engineer <b>Chad Key</b> | Layout <Layout Eng.> | Filename <Filename> | Rev <b>B</b> |
| Date: Thursday, July 23, 2015             |                          | Sheet 4 of 6         |                     |              |