
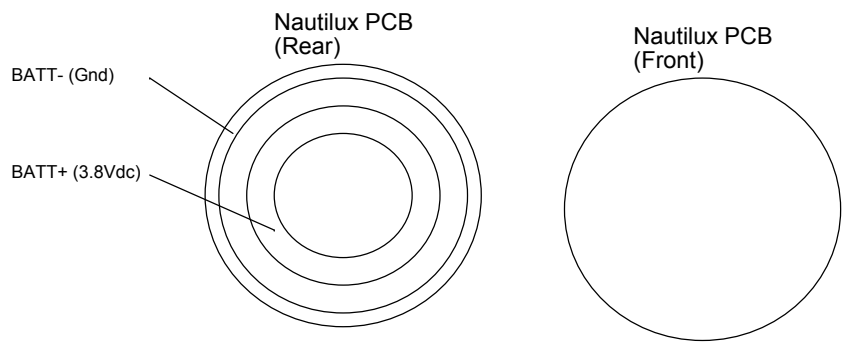


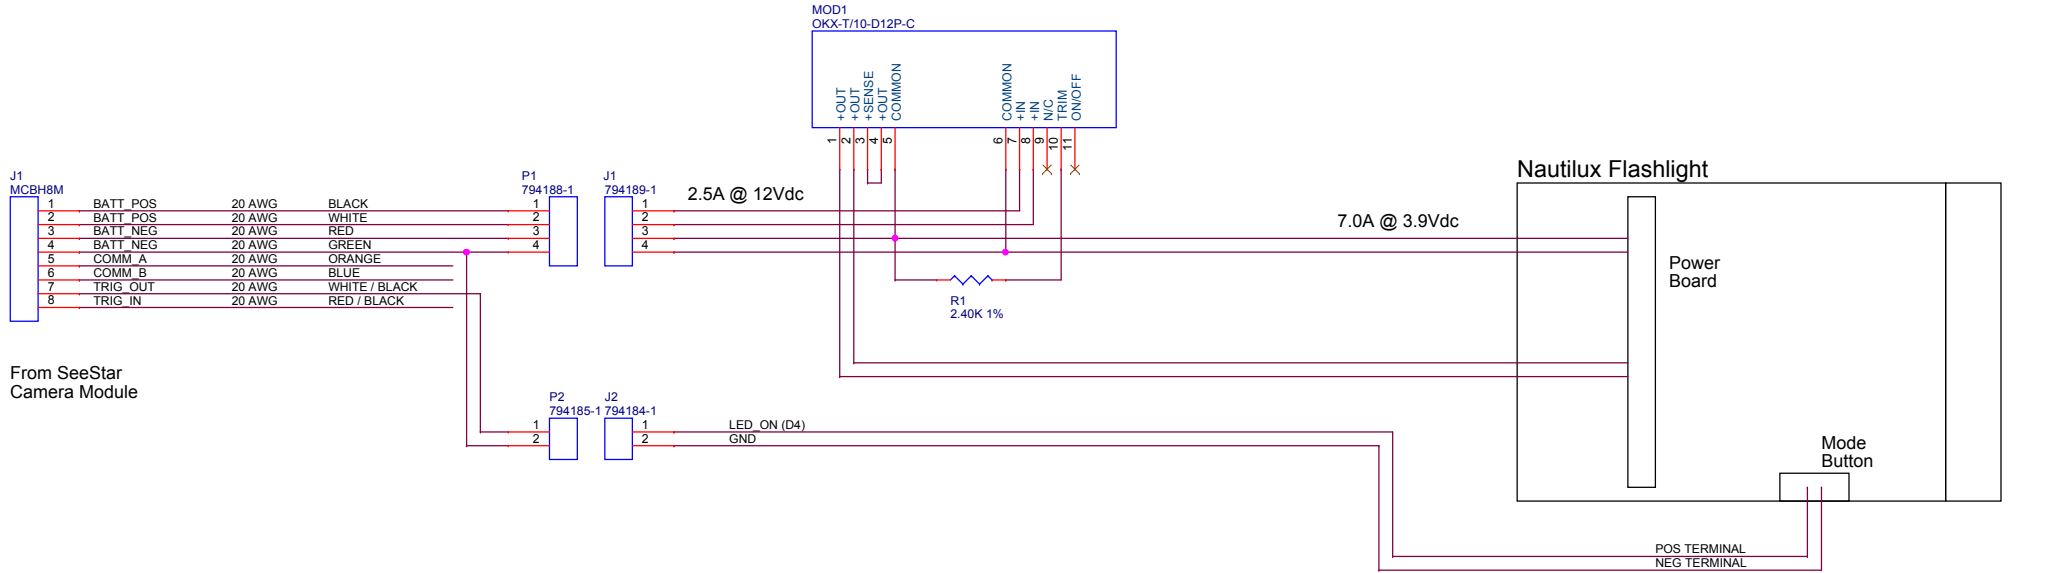

MONTEREY BAY AQUARIUM RESEARCH INSTITUTE

7700 SANDHOLDT ROAD

MOSS LANDING, CA 95039

(831) 775-1700 www.mbari.org

Copyright MBARI 2000



Title**SeeStar Gen2 LED Housing**Number<Doc>

Size**B**Engineer**Chad Key**Layout<Layout Eng.>Filename<Filename>Rev**B**

Date: Thursday, July 23, 2015Sheet 3 of 6

This work is distributed under a Creative Commons Attribution-ShareAlike 4.0 License