


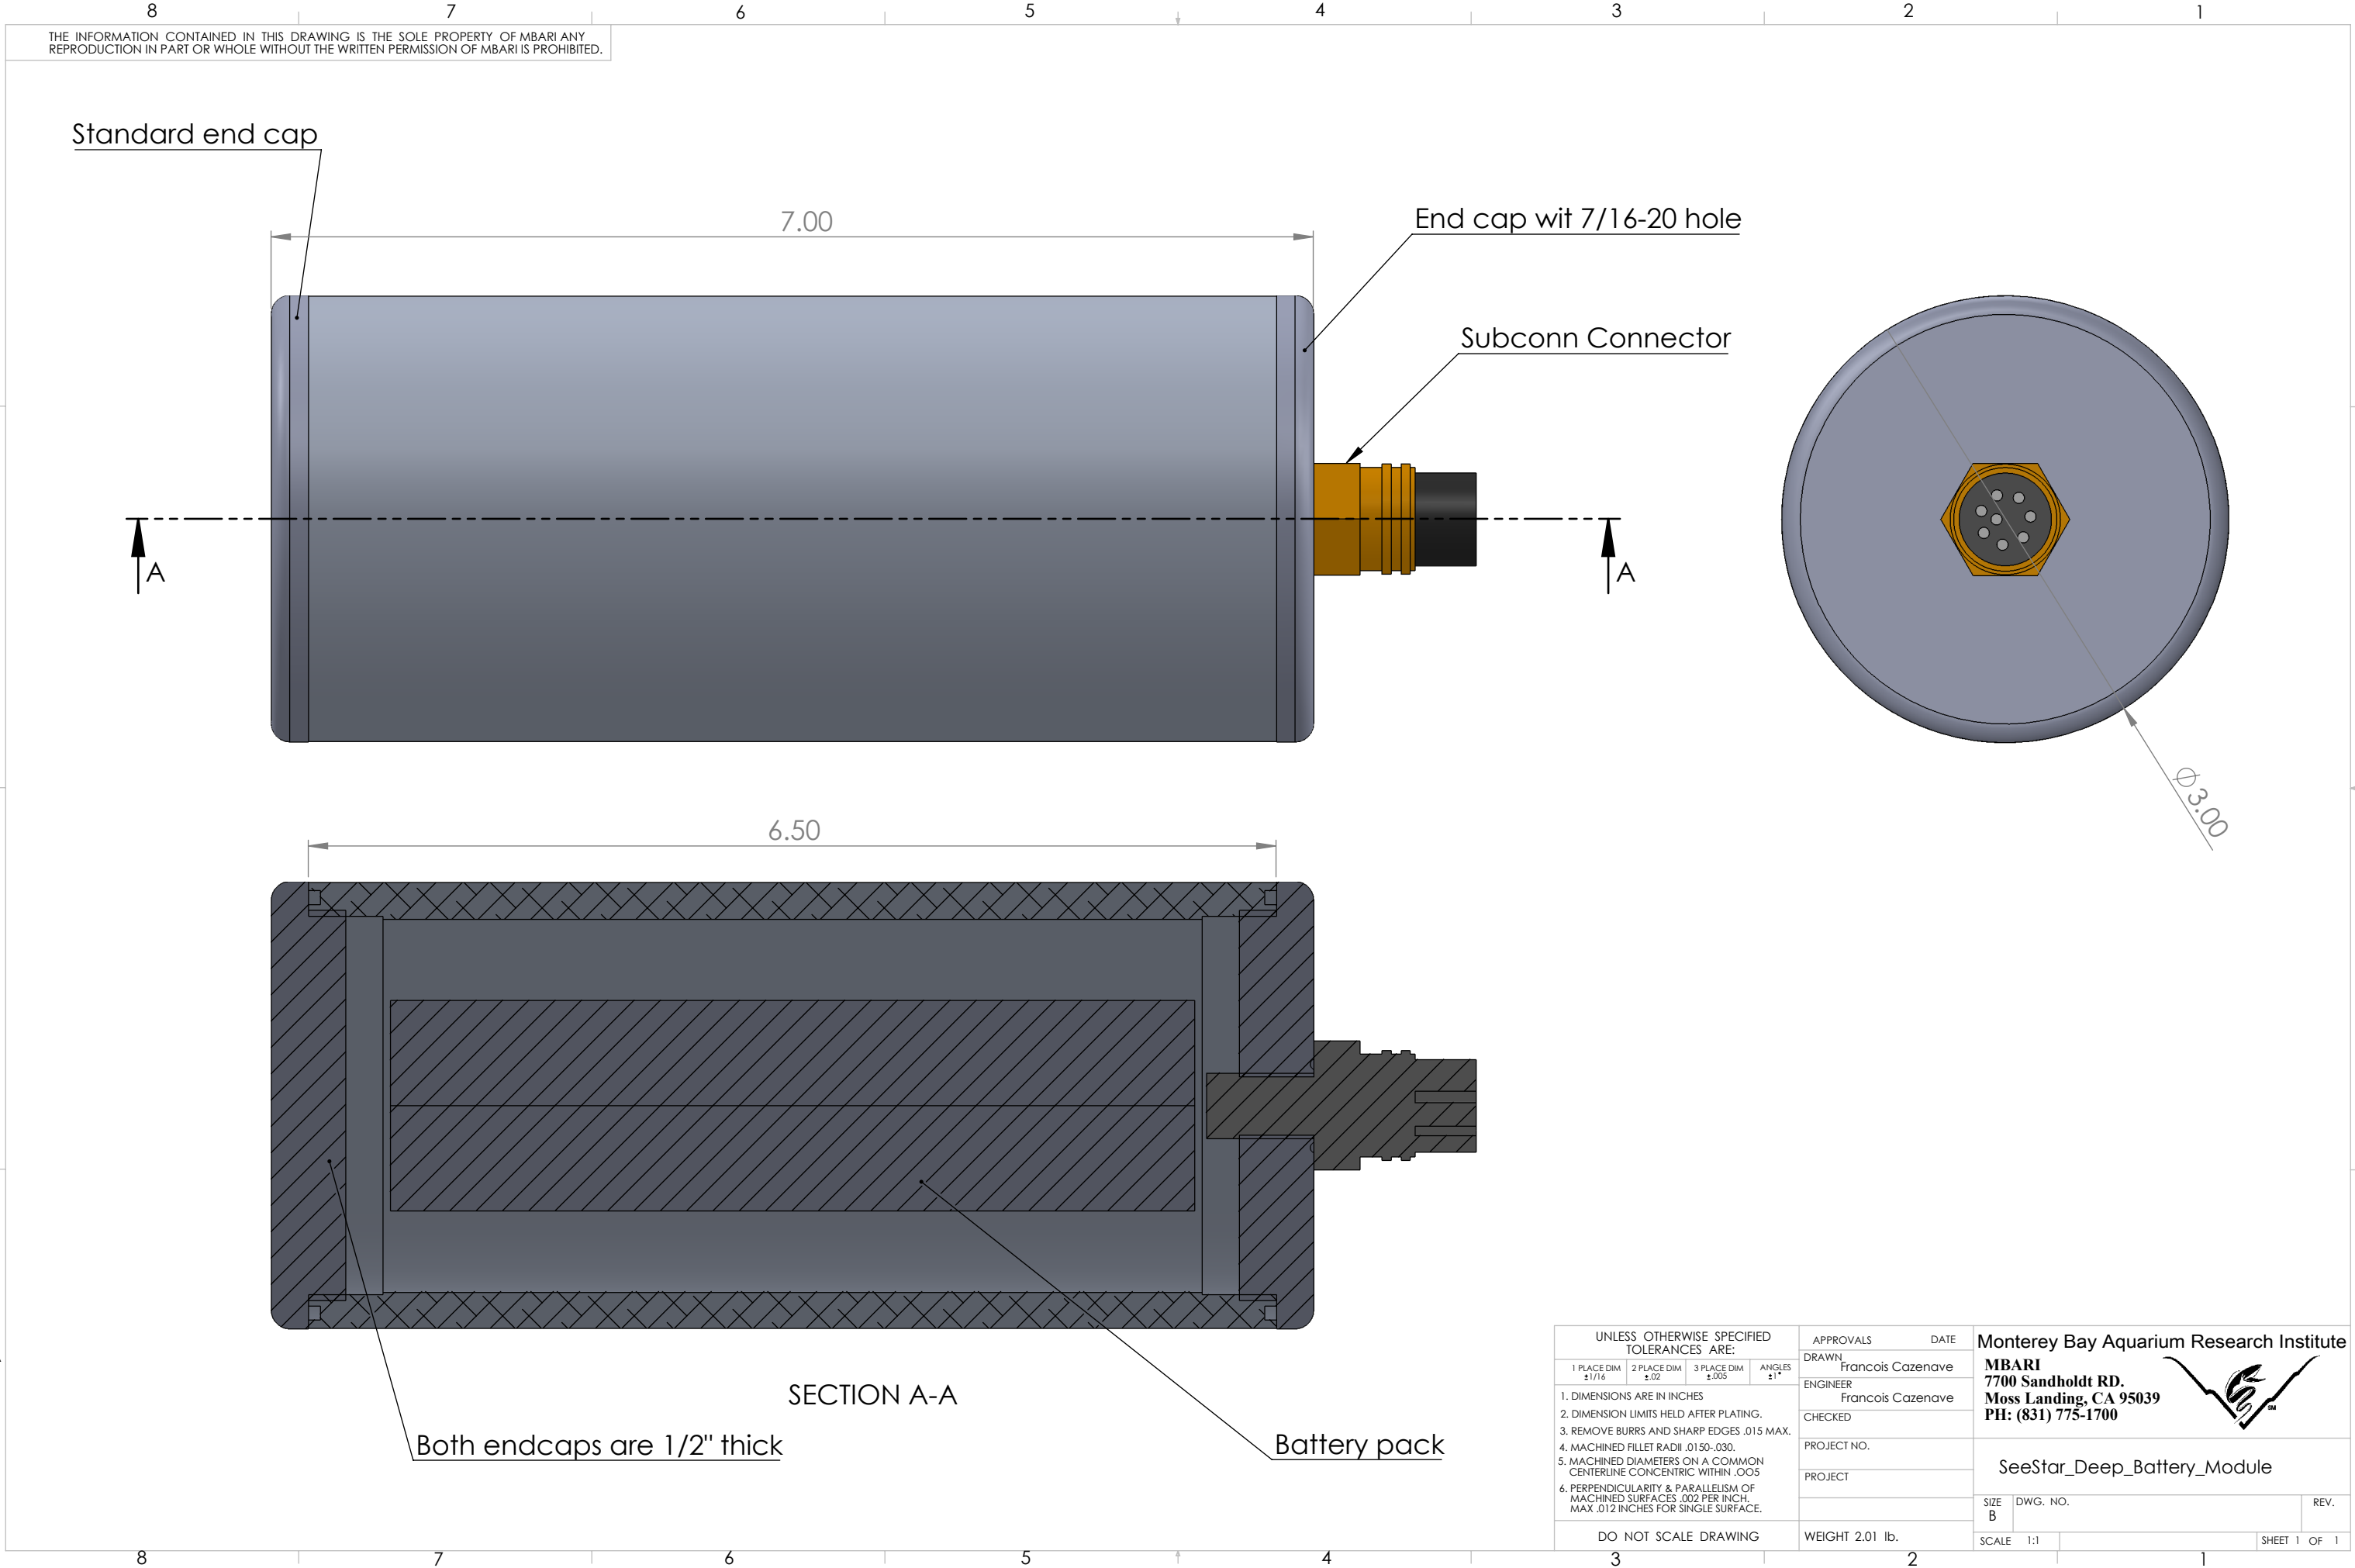

THE INFORMATION CONTAINED IN THIS DRAWING IS THE SOLE PROPERTY OF MBARI ANY REPRODUCTION IN PART OR WHOLE WITHOUT THE WRITTEN PERMISSION OF MBARI IS PROHIBITED.

| UNLESS OTHERWISE SPECIFIED TOLERANCES ARE:   |                     |                      |               | APPROVALS                     | DATE | Monterey Bay Aquarium Research Institute<br><b>MBARI</b><br>7700 Sandholdt RD.<br>Moss Landing, CA 95039<br>PH: (831) 775-1700 |          |              |
|---|---------------------|----------------------|---------------|-------------------------------|------|---|----------|--------------|
| 1 PLACE DIM<br>±1/16   | 2 PLACE DIM<br>±.02 | 3 PLACE DIM<br>±.005 | ANGLES<br>±1° | DRAWN<br>Francois Cazenave    |      |   |          |              |
| 1. DIMENSIONS ARE IN INCHES<br>2. DIMENSION LIMITS HELD AFTER PLATING.<br>3. REMOVE BURRS AND SHARP EDGES .015 MAX.<br>4. MACHINED FILLET RADII .0150-.030.<br>5. MACHINED DIAMETERS ON A COMMON CENTERLINE CONCENTRIC WITHIN .005<br>6. PERPENDICULARITY & PARALLELISM OF MACHINED SURFACES .002 PER INCH, MAX .012 INCHES FOR SINGLE SURFACE. |                     |                      |               | ENGINEER<br>Francois Cazenave |      | SeeStar_Deep_Battery_Module   |          |              |
|   |                     |                      |               | CHECKED                       |      |   |          |              |
|   |                     |                      |               | PROJECT NO.                   |      | SIZE<br>B   |          |              |
|   |                     |                      |               | PROJECT                       |      |   |          |              |
| DO NOT SCALE DRAWING   |                     |                      |               | WEIGHT 2.01 lb.               |      | SCALE 1:1   | DWG. NO. | REV.         |
|   |                     |                      |               |                               |      |   |          | SHEET 1 OF 1 |