

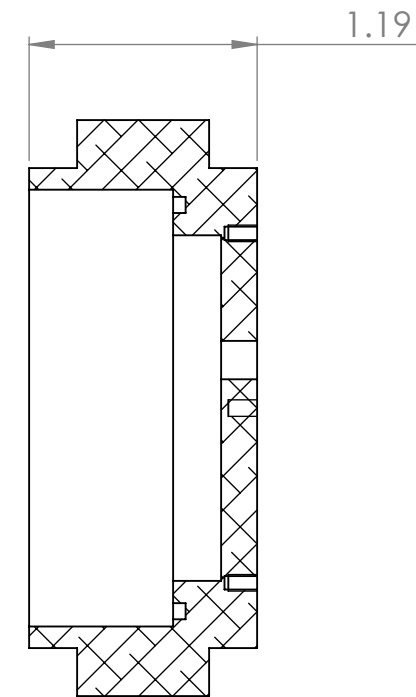


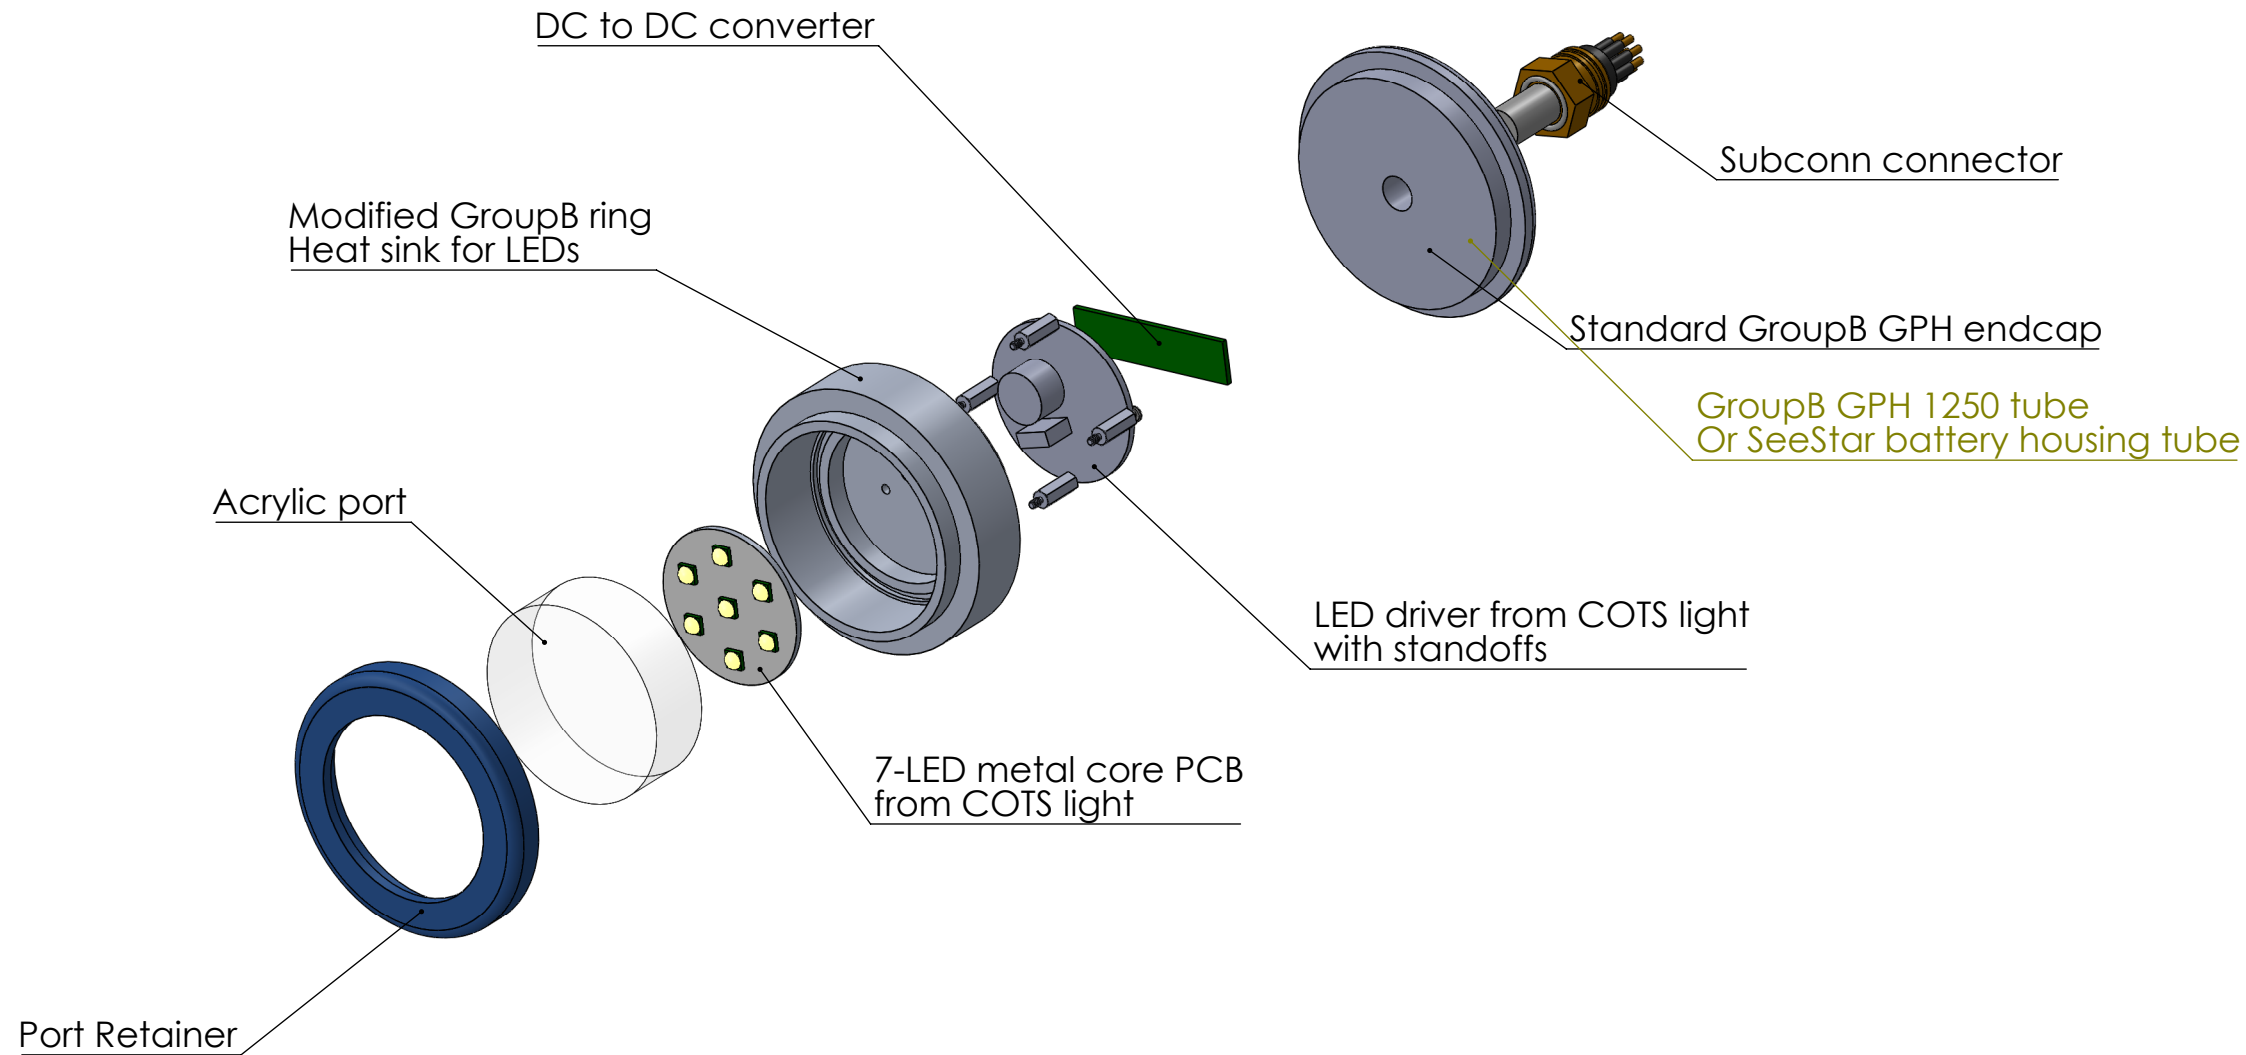


Section view of modified GrouB ring

Configuration 1:
- uses standard GPH 1250 housing and modified ring for mounting LED PCBs and acrylic port
- Can accomodate 8-cell battery pack.
Longer housing could accomodate 16 cell pack

UNLESS OTHERWISE SPECIFIED TOLERANCES ARE:				APPROVALS	DATE	Monterey Bay Aquarium Research Institute		
1 PLACE DIM ±1/16	2 PLACE DIM ±.02	3 PLACE DIM ±.005	ANGLES ±1°	DRAWN	Francois Cazenave			
1. DIMENSIONS ARE IN INCHES 2. DIMENSION LIMITS HELD AFTER PLATING. 3. REMOVE BURRS AND SHARP EDGES .015 MAX. 4. MACHINED FILLET RADII .0150-.030. 5. MACHINED DIAMETERS ON A COMMON CENTERLINE CONCENTRIC WITHIN .005 6. PERPENDICULARITY & PARALLELISM OF MACHINED SURFACES .002 PER INCH, MAX .012 INCHES FOR SINGLE SURFACE.				ENGINEER	Francois Cazenave	MBARI 7700 Sandholdt RD. Moss Landing, CA 95039 PH: (831) 775-1700		
				CHECKED				
				PROJECT NO.		SeeStar_Deep_Light_Module		
				PROJECT				
DO NOT SCALE DRAWING				WEIGHT 1.06 lb.		SIZE B	DWG. NO.	REV.
						SCALE 1:5		SHEET 1 OF 3

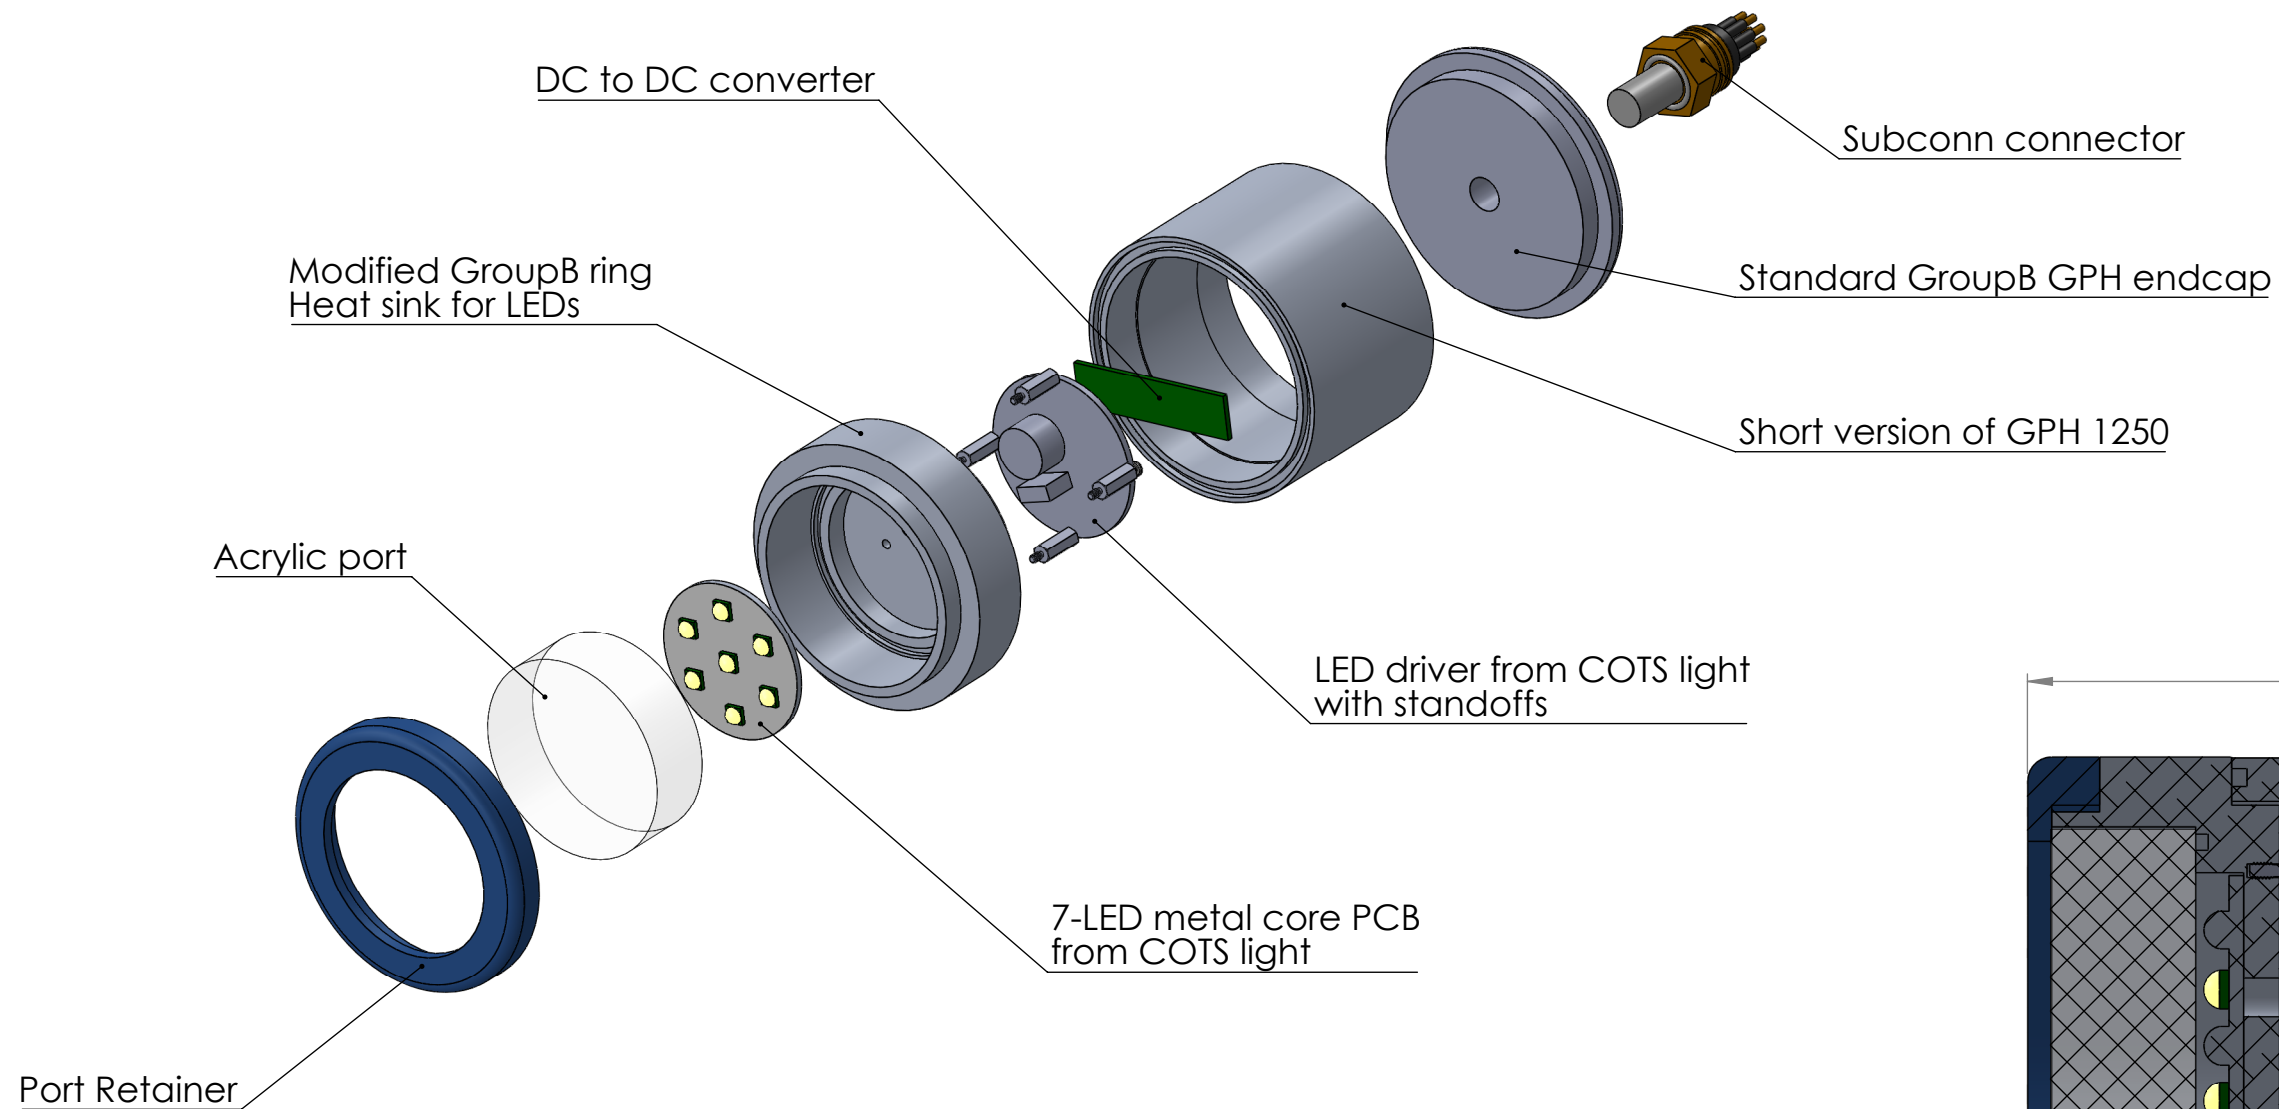


Configuration 2:
- Same as config 1 but uses a short (2") housing tube instead of standard GPH 1250

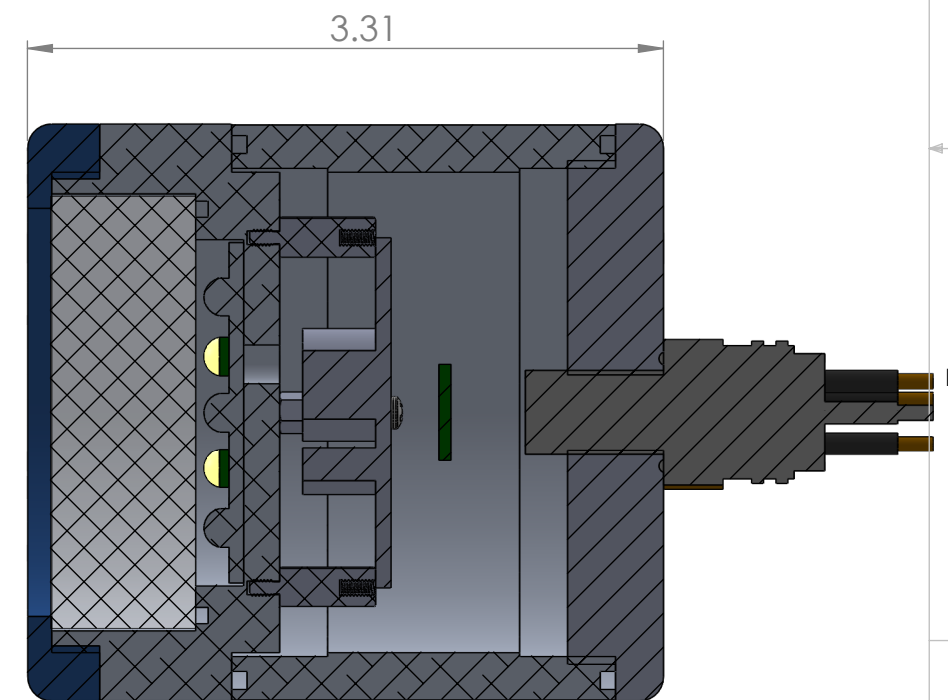

Section view

UNLESS OTHERWISE SPECIFIED TOLERANCES ARE:				APPROVALS	DATE	Monterey Bay Aquarium Research Institute		
1 PLACE DIM ±1/16	2 PLACE DIM ±.02	3 PLACE DIM ±.005	ANGLES ±1°	DRAWN	Francois Cazenave			
1. DIMENSIONS ARE IN INCHES 2. DIMENSION LIMITS HELD AFTER PLATING. 3. REMOVE BURRS AND SHARP EDGES .015 MAX. 4. MACHINED FILLET RADII .0150-.030. 5. MACHINED DIAMETERS ON A COMMON CENTERLINE CONCENTRIC WITHIN .005 6. PERPENDICULARITY & PARALLELISM OF MACHINED SURFACES .002 PER INCH, MAX .012 INCHES FOR SINGLE SURFACE.				ENGINEER	Francois Cazenave	MBARI 7700 Sandholdt RD. Moss Landing, CA 95039 PH: (831) 775-1700		
				CHECKED				
				PROJECT NO.		SeeStar_Deep_Light_Module		
				PROJECT				
DO NOT SCALE DRAWING				WEIGHT 1.06 lb.		SIZE B	DWG. NO.	REV.
						SCALE 1:5		SHEET 2 OF 3

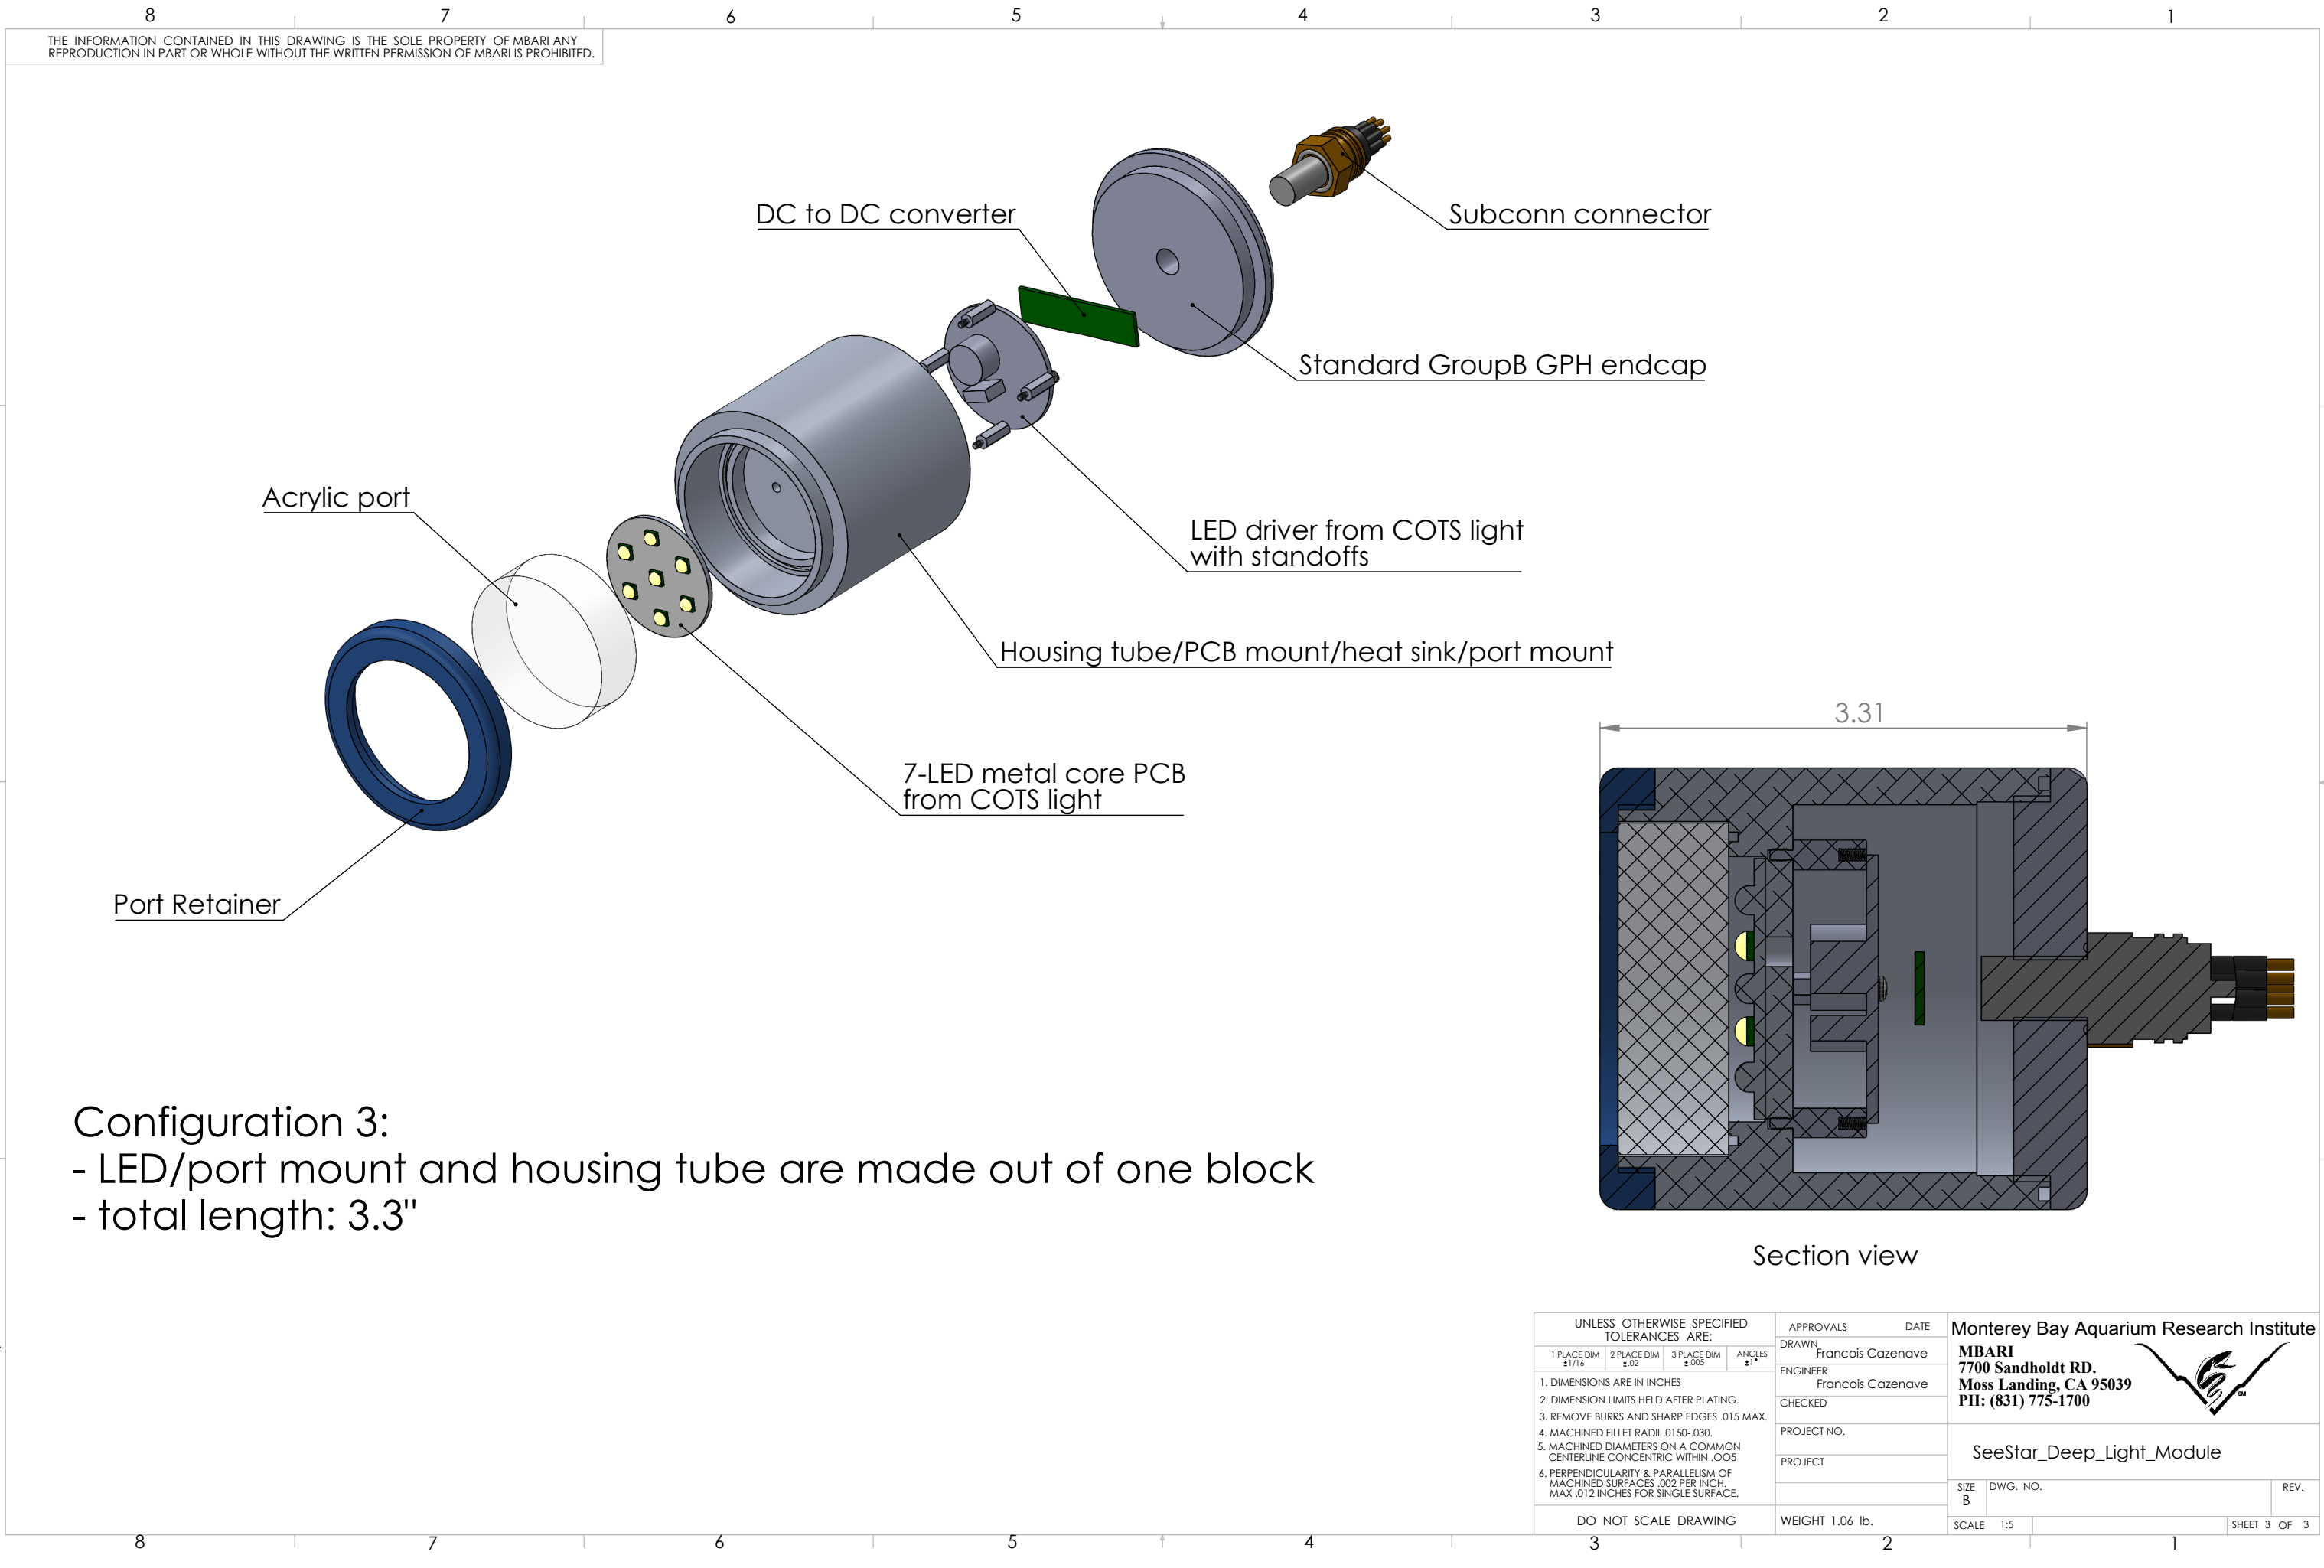

Configuration 3:
- LED/port mount and housing tube are made out of one block
- total length: 3.3"

UNLESS OTHERWISE SPECIFIED TOLERANCES ARE:				APPROVALS	DATE	Monterey Bay Aquarium Research Institute MBARI 7700 Sandholdt RD. Moss Landing, CA 95039 PH: (831) 775-1700		
1 PLACE DIM ±1/16	2 PLACE DIM ±.02	3 PLACE DIM ±.005	ANGLES ±1°	DRAWN Francois Cazenave				
1. DIMENSIONS ARE IN INCHES 2. DIMENSION LIMITS HELD AFTER PLATING. 3. REMOVE BURRS AND SHARP EDGES .015 MAX. 4. MACHINED FILLET RADII .0150-.030. 5. MACHINED DIAMETERS ON A COMMON CENTERLINE CONCENTRIC WITHIN .005 6. PERPENDICULARITY & PARALLELISM OF MACHINED SURFACES .002 PER INCH, MAX .012 INCHES FOR SINGLE SURFACE.				ENGINEER Francois Cazenave		SeeStar_Deep_Light_Module		
				CHECKED				
				PROJECT NO.		SIZE B		
				PROJECT				
DO NOT SCALE DRAWING				WEIGHT 1.06 lb.		SCALE 1:5		REV.
								SHEET 3 OF 3