


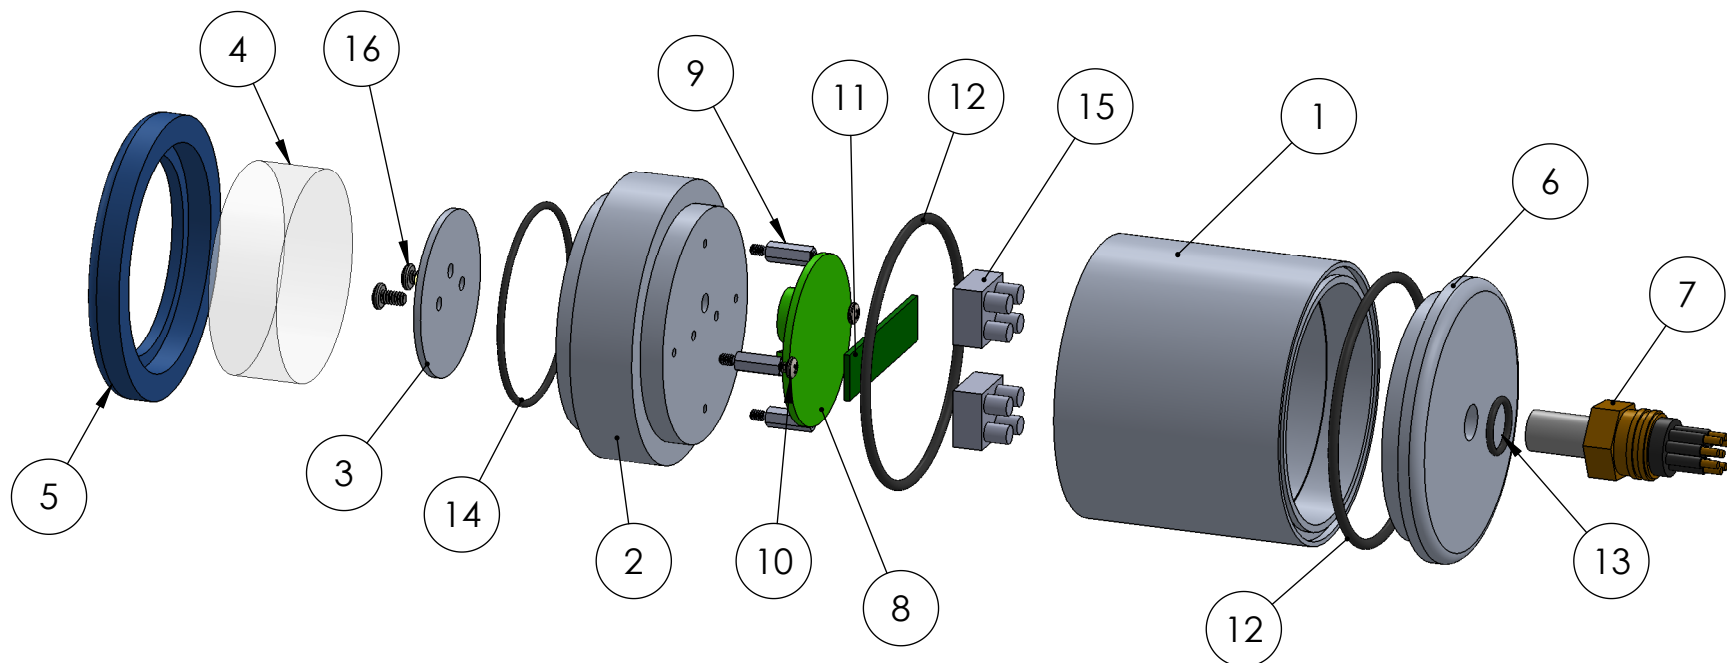

ITEM NO.	Description	QTY.
1	LED housing tube	1
2	Port and LED adapter	1
3	LED board	1
4	LED Housing Port	1
5	LED housing port retainer	1
6	LED housing endcap	1
7	SubConn micro Series 8 pin male connector	1
8	LED driver board	1
9	Nylon Male-Female Threaded Hex Standoff, 3/16" Hex, 1/2" Length, 4-40 Screw Size	4
10	Stainless Steel Pan Head Phillips Machine Screw, 4-40 Thread, 1/4" Length	2
11	LED power supply	1
12	Size -146 Buna-N o-ring	2
13	Size -014 buna_N o-ring	1
14	Size -033 Buna-N o-ring	1
15	4 pin terminal strip	2
16	Stainless Steel Pan Head Phillips Machine Screw, 6-32 Thread, 1/4" Length	2

Weight in air: 1.3 lb
Weght in water: 1 lb

APPROVALS		DATE	Monterey Bay Aquarium Research Institute MBARI 7700 Sandholdt RD. Moss Landing, CA 95039 PH: (831) 775-1700 		
DRAWN	1/13/2016				
CHECKED					
ENGINEER	Francois Cazenave				
PROJECT NO.			SeeStar II LED module		
PROJECT					
WEIGHT 1.38 lb			SIZE A	DWG. NO.	REV.
			SCALE:1:2		SHEET 1 OF 1