

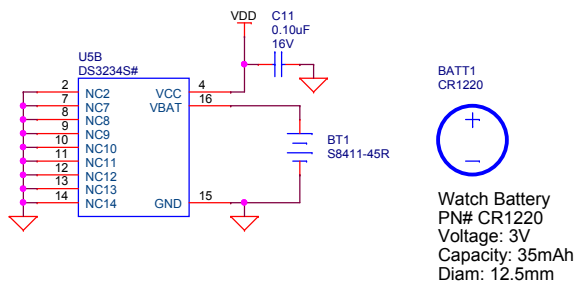
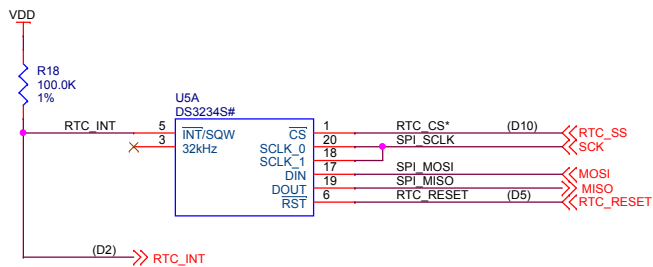
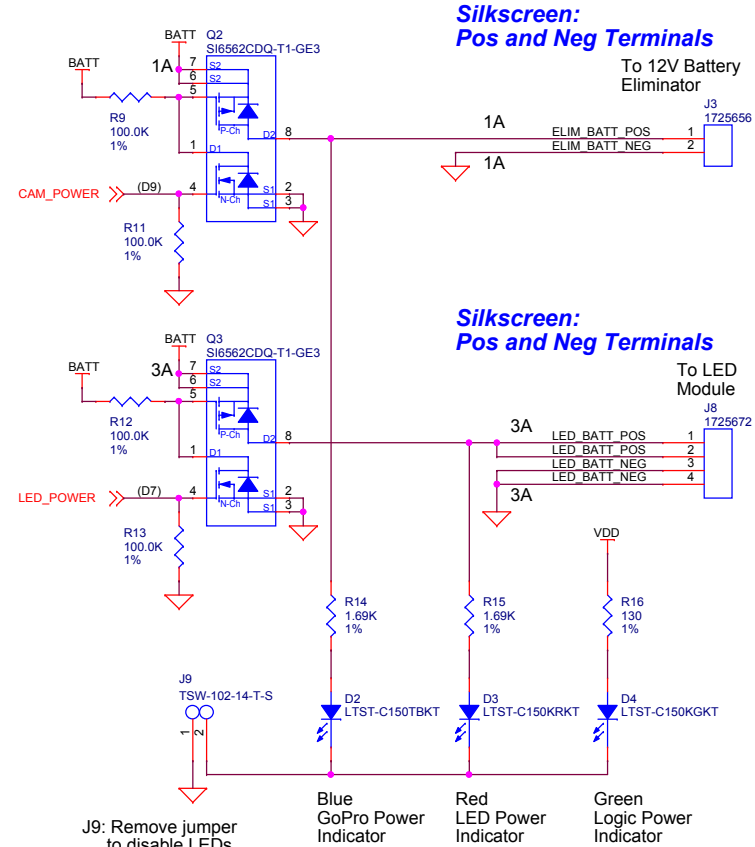
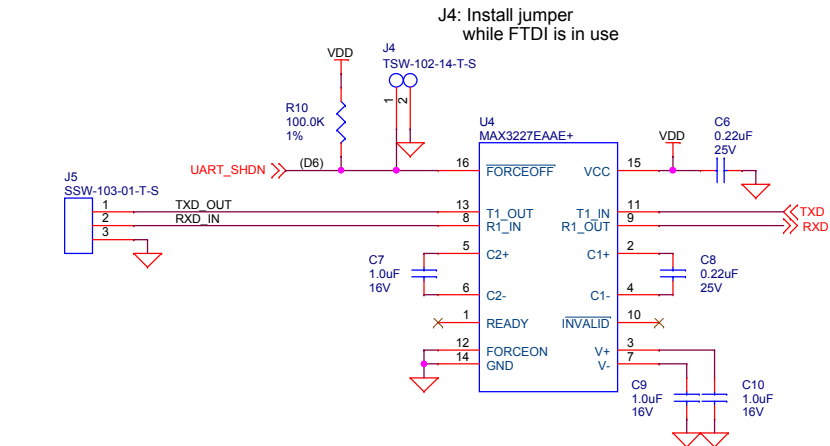
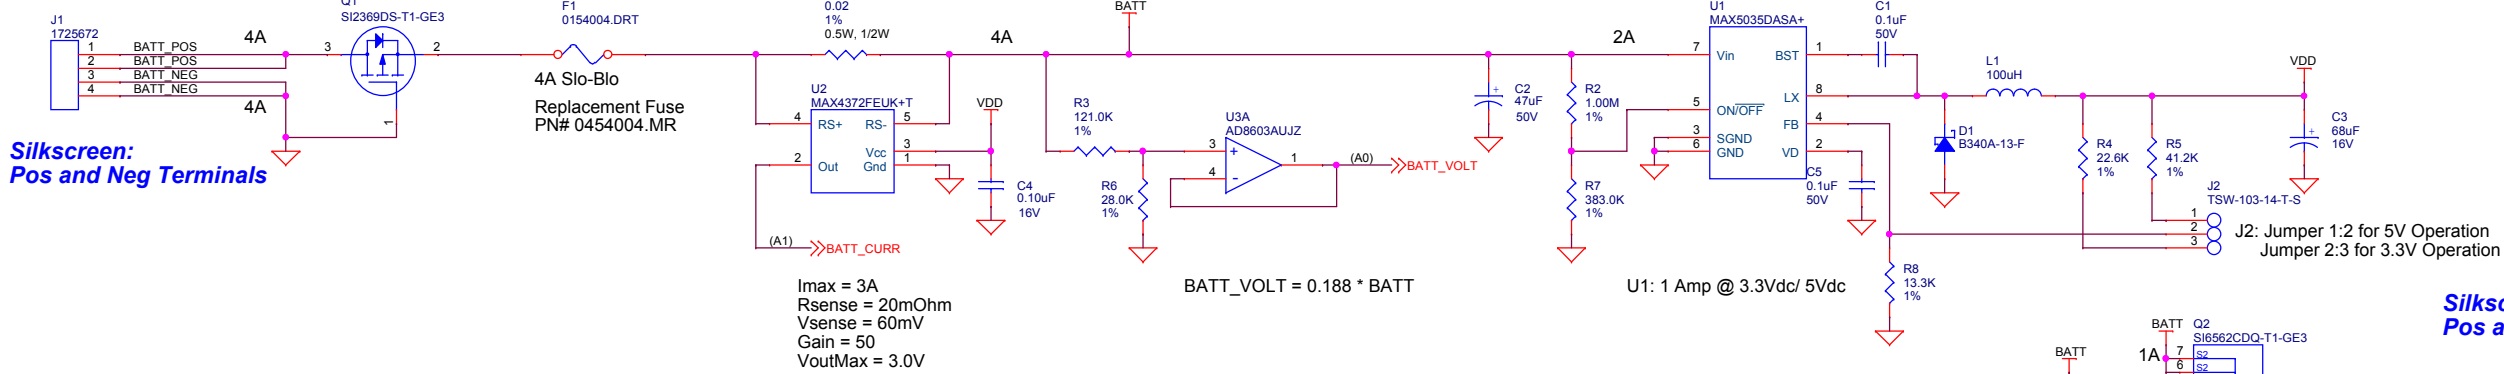


Input Battery
Voltage (9V to 15V)

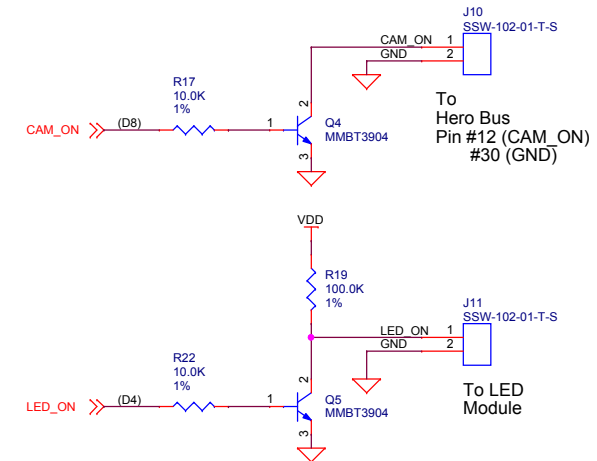

Arduino Pro Mini Headers (on top of pcb)

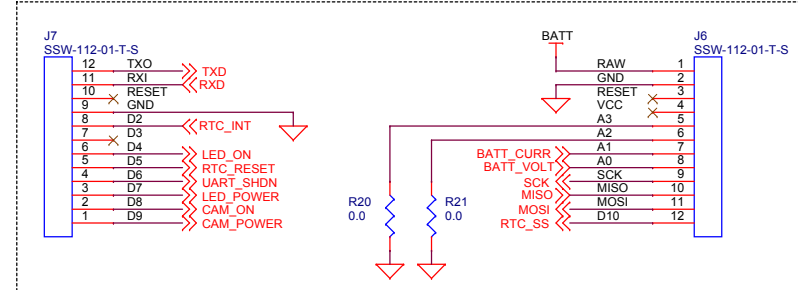

MONTEREY BAY AQUARIUM RESEARCH INSTITUTE
7700 SANDHOLDT ROAD
MOSS LANDING, CA 95039
(831) 775-1700 www.mbari.org
Copyright MBARI 2000

Title: SeeStar Arduino Shield
Number: 10021167
Size: C
Engineer: Chad Kacy
Layout: <Layout Eng.>
Filename: <Filename>
Date: Wednesday, October 14, 2015
Sheet: 1 of 1
Rev: C