


To SeeStar
Camera Module

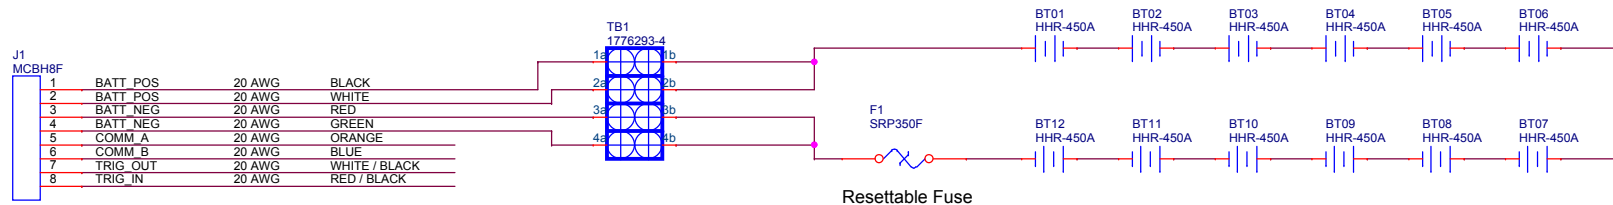

MONTEREY BAY AQUARIUM RESEARCH INSTITUTE
7700 SANDHOLDT ROAD
MOSS LANDING, CA 95039
(831) 775-1700 www.mbari.org
Copyright MBARI 2000



Title SeeStar II Battery Housing Wiring Diagram				Number 11021185-5	
Size B	Engineer Chad Key	Layout <Layout Eng.>	Filename <Filename>		Rev A
Date: Tuesday, August 18, 2015		Sheet 1 of 1			

This work is distributed under a Creative Commons Attribution-ShareAlike 4.0 License