


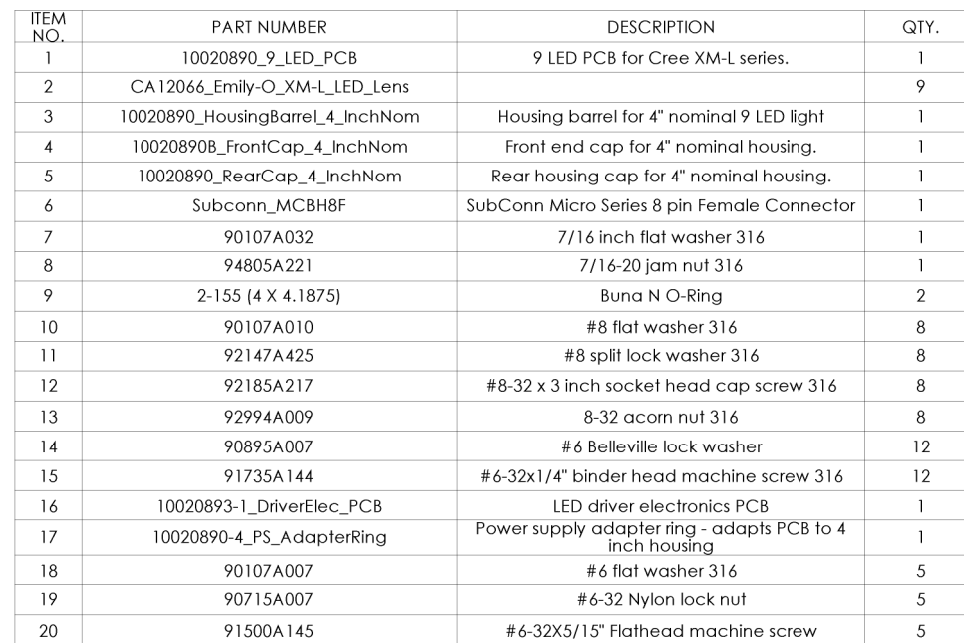

Shop / Q.C.		UNLESS OTHERWISE SPECIFIED TOLERANCES ARE:				APPROVALS DATE		Monterey Bay Aquarium Research Institute		
Inspector		1. FACING 1/8"	2. HOLE 1/16"	3. FACE AND EDGE 1/16"	4. HOLE 1/16"	DRAWN	10/04/2012	M&B RI		
Shop Foreman		1. DIMENSIONS ARE IN INCHES.				ENGINEER		7700 Sandhaldt Rd.		
Engineer		2. DIMENSIONS MUST BE HELD AFTER PLATING.				MARK CHAFFEY		803939		
		3. REMOVE BURR AND SHARP EDGES .015 MAX.				(831) 775-1708 chm@mbri.org		PH: (831) 775-1700		
NEXT ASSY Description	NEXT ASSY Number	4. MACHINED SURFACES MUST BE .005 MAX.				PROJECT No.		9 Unit Lift Light Assembly		
		5. MACHINED DIMETERS ON A COMMON CENTERLINE CONCERNING WITH .005				PROJECT Name		SIZE	DWG. No.	REV.
		6. PERIODICALLY FLAME TREATING OF MACHINED SURFACES AND/OR HAZ. MAX. 102 INCHES FOR BRASS SURFACE.				SCPI		10020890ASM-1		A
APPLICATION		DO NOT SCALE DRAWING				WEIGHT		SCALE		CAD FILE:
								SHEET 1		OF 1

