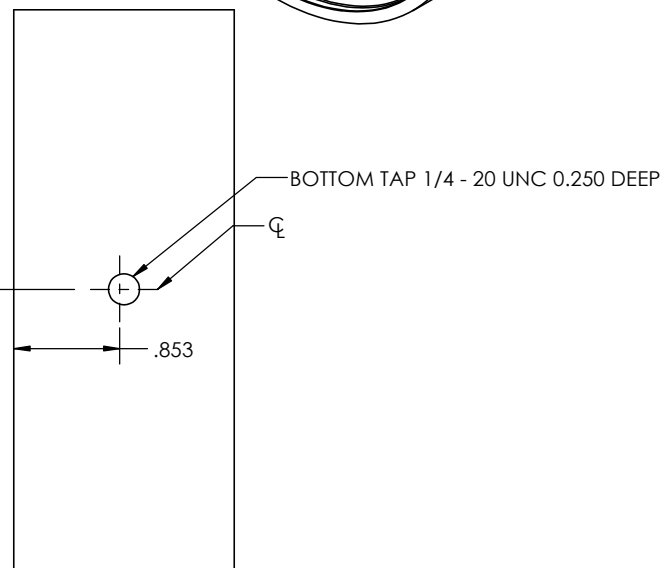
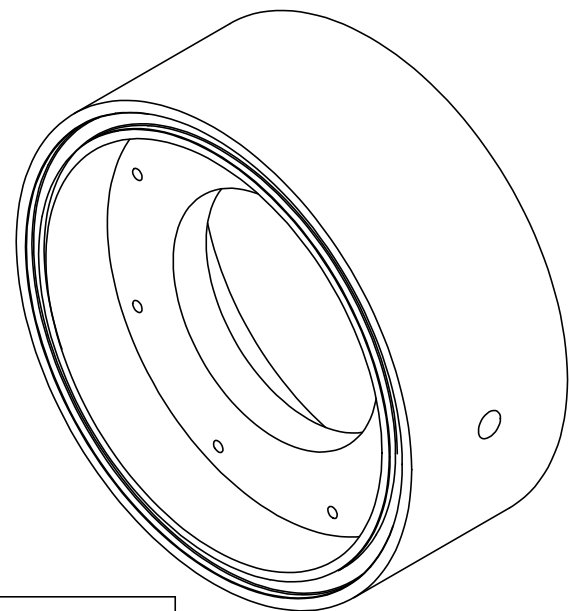
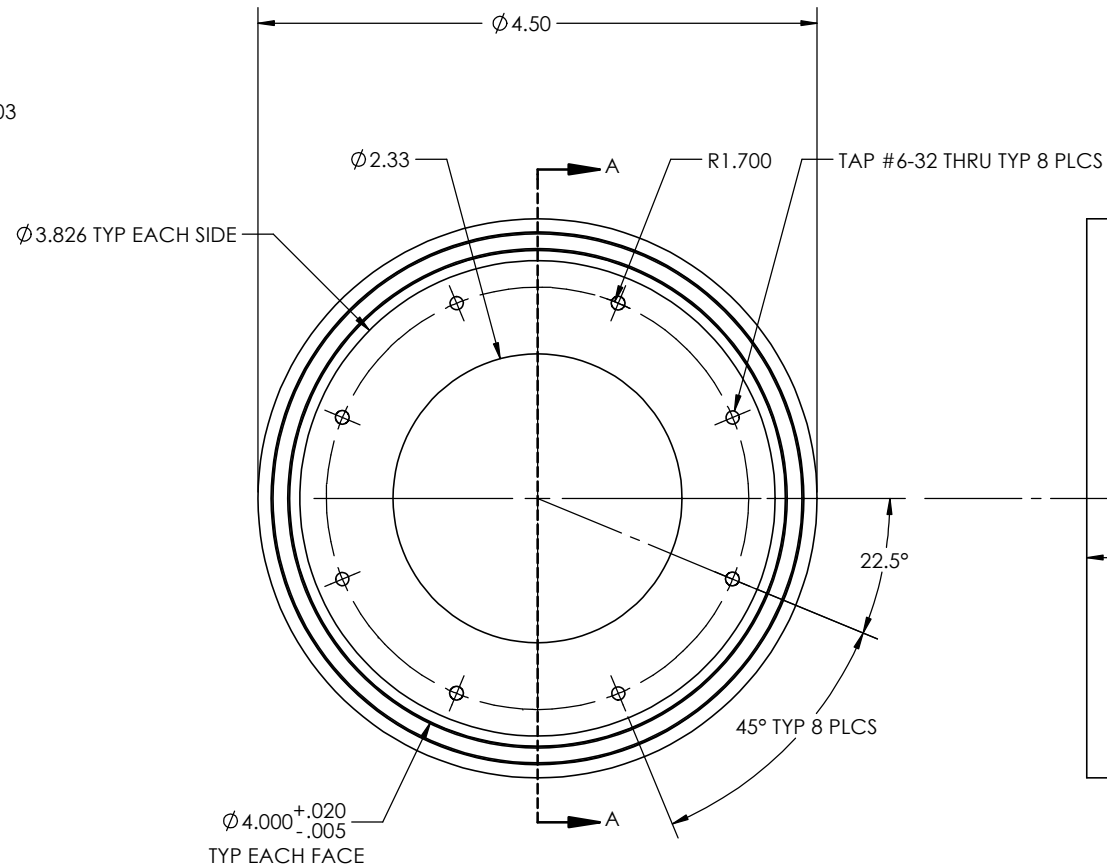


BILL OF MATERIALS									
Shop / Q.C.		UNLESS OTHERWISE SPECIFIED			APPROVALS		DATE		
		TOLERANCES			DRAWN		06SEP12		
Inspector		FINISHES	DIMENSIONS	STRAIGHTNESS	MARK CHAFFEY		MBARI		
Shop Foreman		AS SHOWN	AS SHOWN	AS SHOWN	ENGINEER		7700 Sandholdt Rd.		
Engineer		1. DIMENSIONS ARE IN INCHES.				MARK CHAFFEY		CA 95039	
		2. DIMENSION LINES HELD AFTER PLATING.				CHECKED		PH: (831) 775-1700	
		3. REMOVE BURRS AND SHARP EDGES - D15 MAX.				PROJECT NO.		LIGHT HOUSING BARREL 4 INCH NOMINAL	
		4. MACHINED HOLE DIA 0.15 (2X).				901107		SIZE C	
NEXT ASSY	NEXT ASSY	5. MACHINED DIAMETERS ON A COMMON CENTERLINE CONCENTRIC WITH OTHER DGS				PROJECT Name		DWG. NO.	
Description	Description	6. PERFORM GRINDING & PARALLEL GRINDING ON MACHINED SURFACES. DO NOT FINISH. MAX 0.12 THICKNESS FOR SINGLE SURFACE.				SCPI		10020890DWG-2-D	
APPLICATION		DO NOT SCALE DRAWING				WEIGHT		SCALE	
								CAD FILE:	
								SHEET 2 OF 4	