

5

4

3

2

1

5


4

3



2

1

AMP/TYCO PLUG

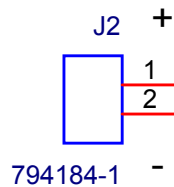


1.5 INCH WHIP

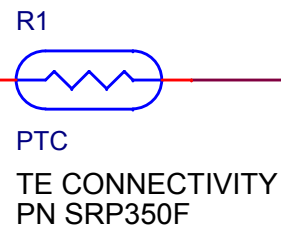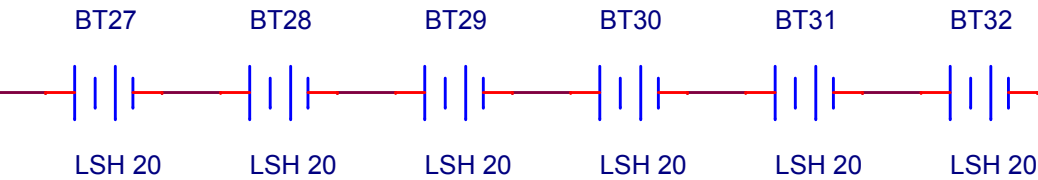

NOTES:

1. PACK IS 1 X 6 SAFT LSH 20 Li-SOCI2 BATTERY IN TWO GROUPS OF 3 CELLS ARRANGED TO FIT IN 3" NOMINAL PVC PIPE. MAX. BATTERY DIA. 2.8 INCHES.
2. INLNE POLYSWITCH FUSE FOR 3.5A HOLD 6.3A TRIP.
3. CONNECTOR IS AMP/TYCO PLUG PN 749184-1.

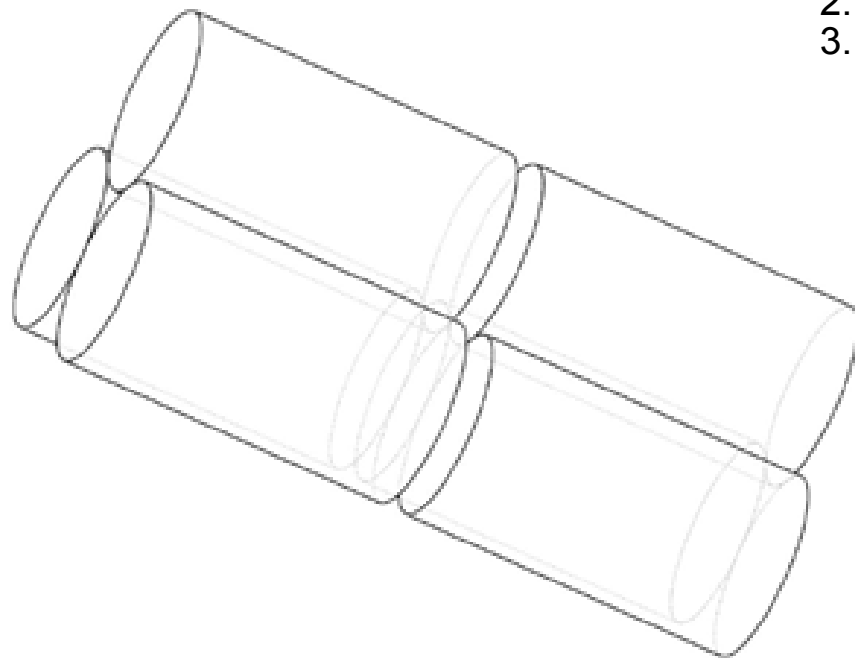

MONTEREY BAY AQUARIUM RESEARCH INSTITUTE
7700 SANDHOLDT ROAD
MOSS LANDING, CA 95039



PHONE (831) 775-1700 www.mbari.org

COPYRIGHT © 2012 MBARI

MAY NOT BE COPIED WITHOUT PERMISSION

Title

SCPI PRIMARY BATTERY PACK - Li-SOCI2

Size

Engineer:

Mark Chaffey

EMAIL: chma@mbari.org

(831) 775-1708

Number

10020893SCH-4-C

Rev

C

Date:

Tuesday, October 30, 2012

Filename

<Filename>

Sheet

4

of

6

1