


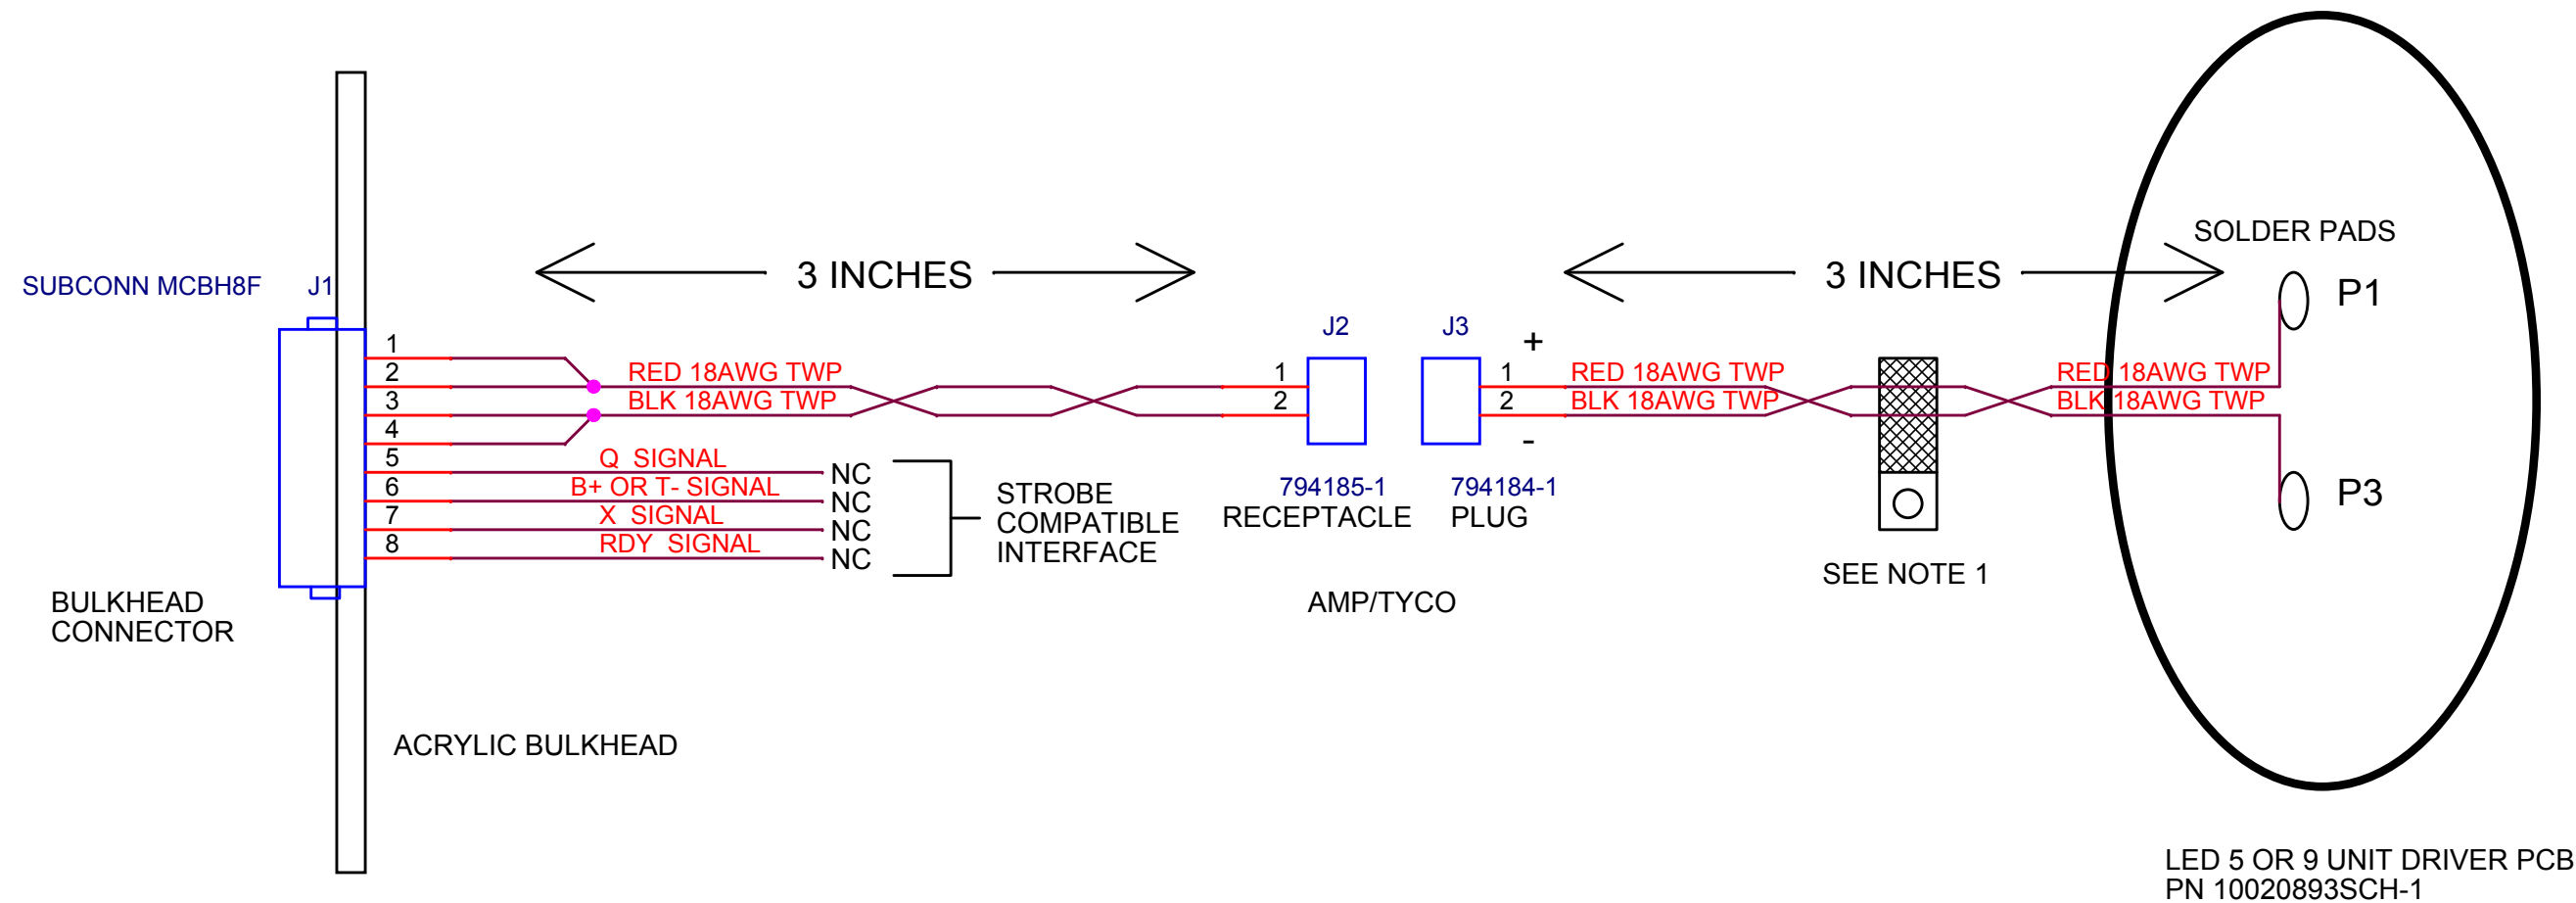

NOTES:
1. INSTALL PLASTIC CLAMP ON PIGTAIL FROM PCB
SOLDER PADS TO SECURE WIRE TO PCB.

MONTEREY BAY AQUARIUM RESEARCH INSTITUTE
7700 SANDHOLDT ROAD
MOSS LANDING, CA 95039



PHONE (831) 775-1700 www.mbari.org
COPYRIGHT © 2012 MBARI
MAY NOT BE COPIED WITHOUT PERMISSION

Title
SCPI LIGHTING ELECTRICAL ASSEMBLY

Size A	Engineer: Mark Chaffey EMAIL: chma@mbari.org (831) 775-1708		Number 10020893SCH-5-B		Rev B
	Date: Wednesday, November 07, 2012	Filename <Filename>	Sheet 5 of 5		