


Battery Module

To Camera
Housing

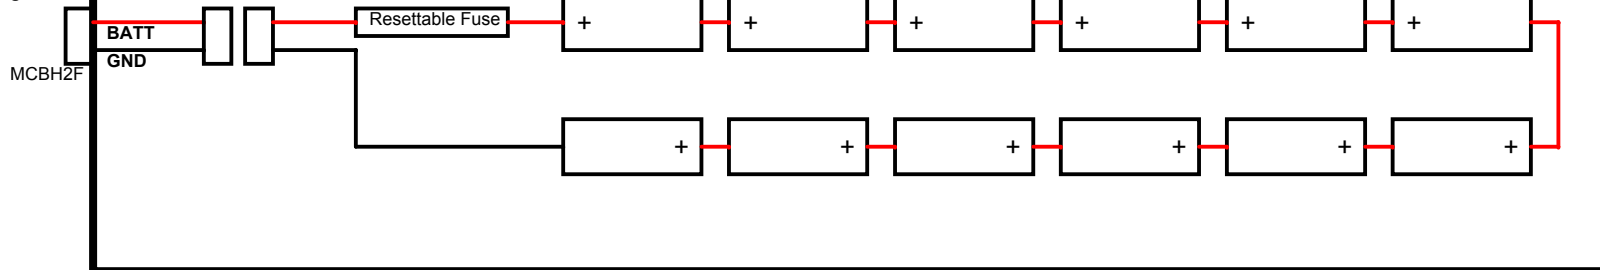

MONTEREY BAY AQUARIUM RESEARCH INSTITUTE 7700 SANDHOLDT ROAD MOSS LANDING, CA 95039 (831) 775-1700 www.mbari.org Copyright MBARI 2000							
Title SeeStar III Battery Module Block Diagram						Number	
Size B	Engineer Chad Key	Layout <Layout Eng.>	Filename <Filename>		Rev B		
Date: Monday, December 04, 2017		Sheet 1 of 1					