


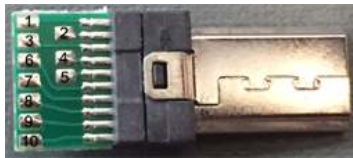
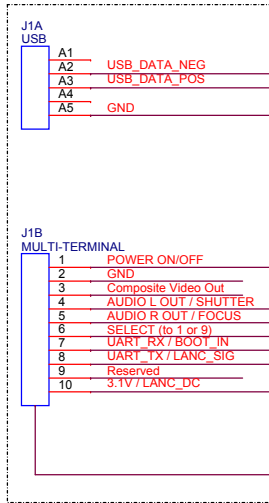


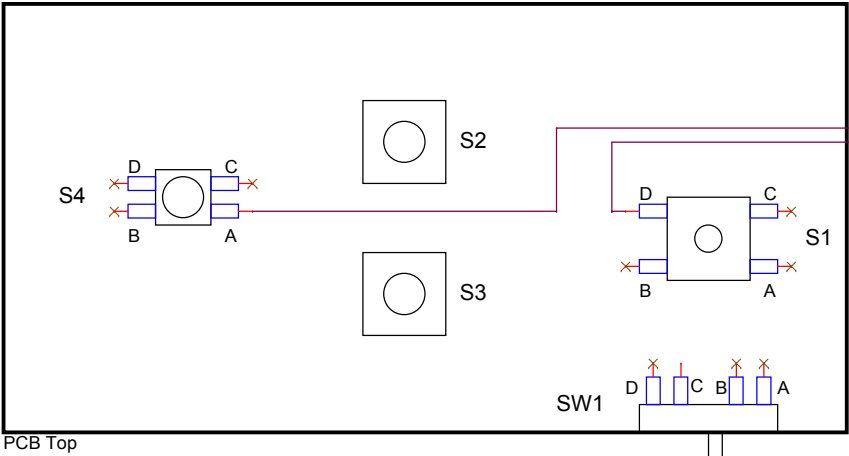

Length = 12"

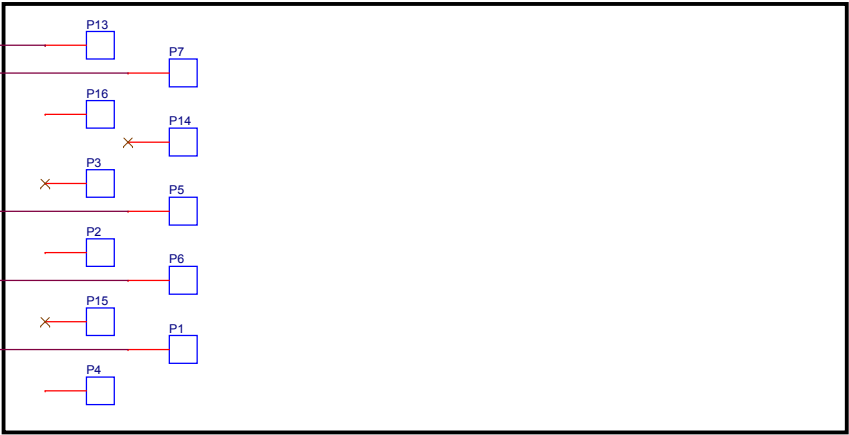

Length = 12"

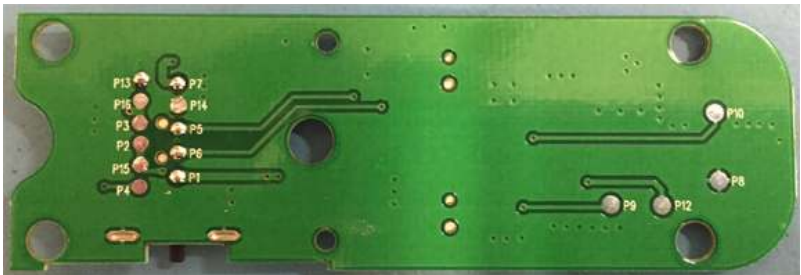

Length = 6"

24AWG GRAY VIDEO_REC
24AWG BLACK GND

24AWG ORANGE POWER_ON_OFF
24AWG VIOLET SHUTTER_REL
24AWG YELLOW SHUTTER_FOCUS

Length = 12"

ORANGE 24AWG POWER_ON_OFF
VIOLET 24AWG SHUTTER_REL
YELLOW 24AWG SHUTTER_FOCUS



- 1: Use 24AWG thin insulation wire (Weico 2324/19 (24ET19)) unless otherwise noted
2: Use 24AWG twisted pairs wires from a CAT6 Ethernet cable for USB Data Pos and Neg
3: Use 24AWG twisted pairs wires from a CAT6 Ethernet cable for LANC UART Tx/Rx

MONTEREY BAY AQUARIUM RESEARCH INSTITUTE
7700 SANDHOLDT ROAD
MOSS LANDING, CA 95039
(831) 775-1700 www.mbari.org
Copyright MBARI 2000

Title	Sony Camera Interface Board			Number
Size	Engineer Chad Kacy	Layout <Layout Eng.>	Filename <Filename>	Rev A
C	Date: Wednesday, December 20, 2017	Sheet 1 of 1	1	