




MONTEREY BAY AQUARIUM RESEARCH INSTITUTE
7700 SANDHOLDT ROAD
MOSS LANDING, CA 95039
(831) 775-1700 www.mbari.org
Copyright MBARI 2000

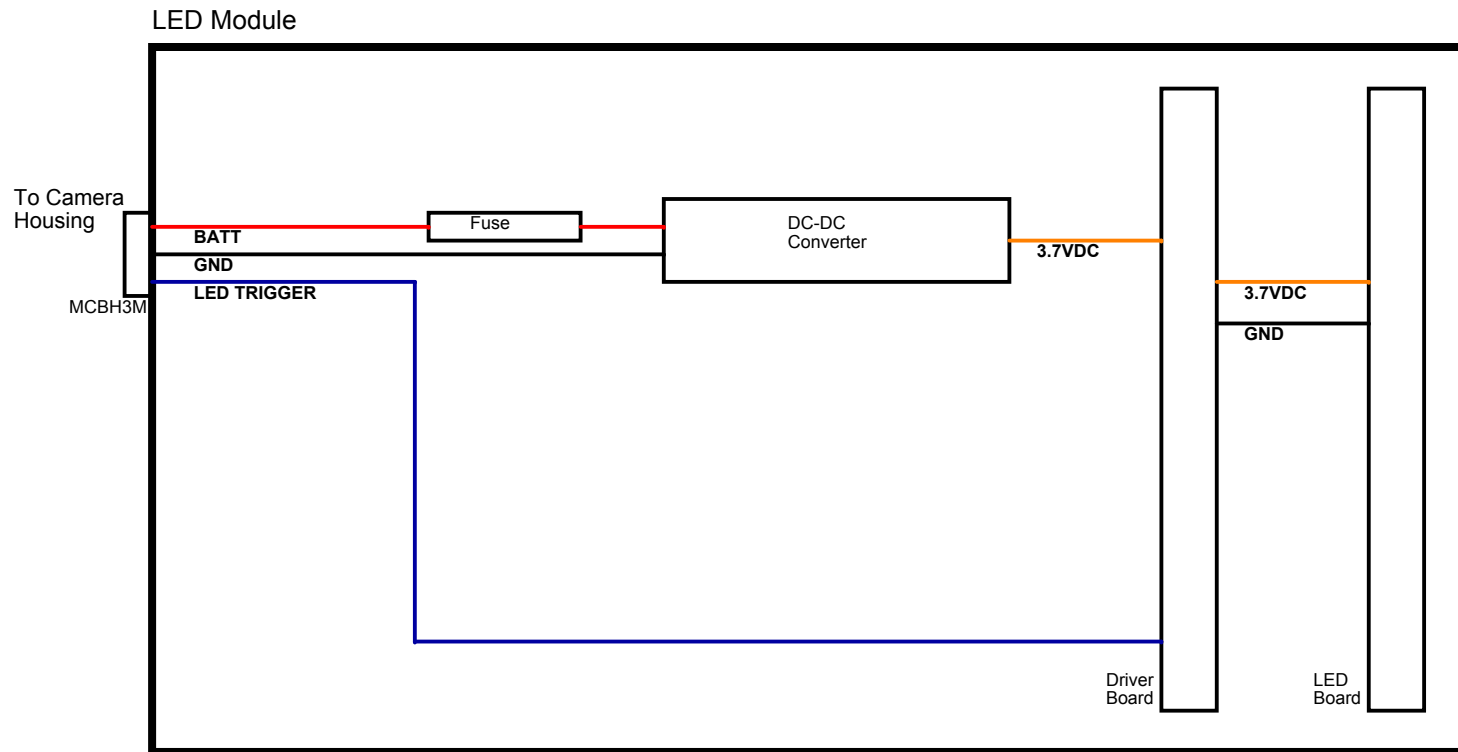

Title SeeStar III LED Module Block Diagram				Number
Size B	Engineer Chad Key	Layout <Layout Eng.>	Filename <Filename>	Rev B
Date: Monday, December 04, 2017		Sheet 1	of 1	