
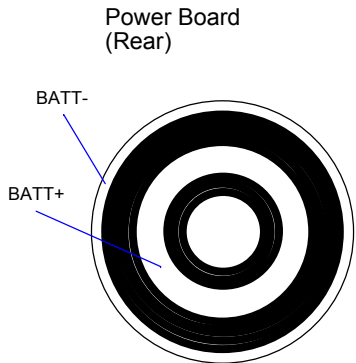


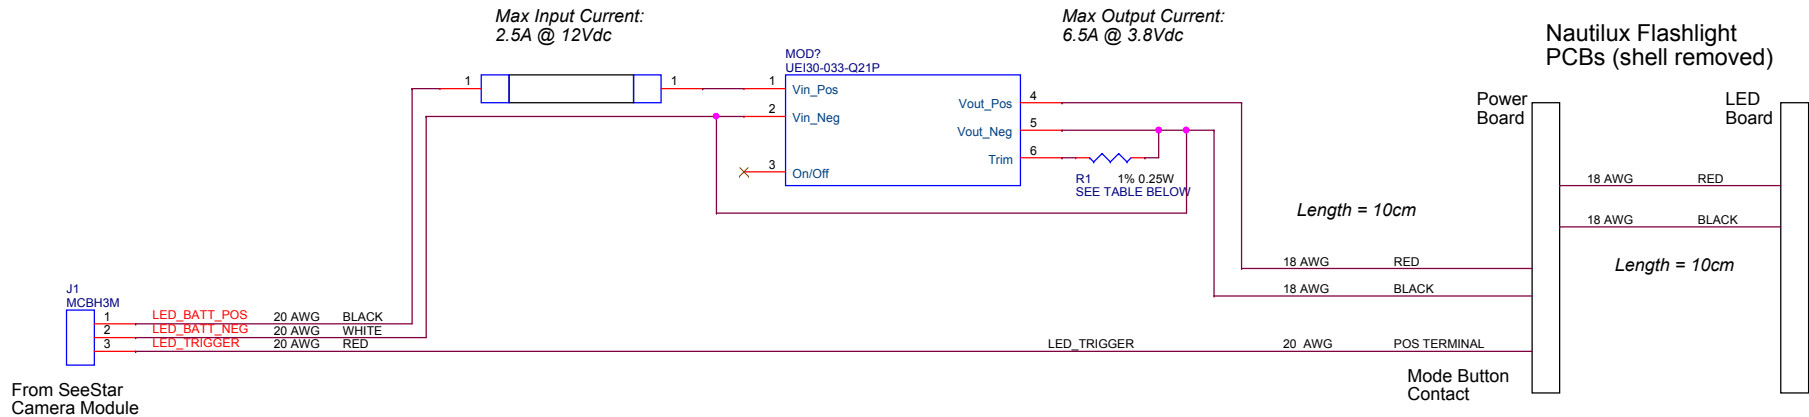

Fuseholder: Littlefuse PN# 01500274Z

Fuse: Littlefuse PN# 021502.5MXP (2.5 Amps)

RTup	Vout	
24.9K	3.77V	
24.3K	3.78V	
23.7K	3.80V	
23.2K	3.81V	
22.6K	3.82V	
22.1K	3.83V	
21.5K	3.84V	

$$RTup = \frac{12775}{Vout - 3.3} - 2050$$

$$Vout = \frac{12775}{Rtrim + 2050} + 3.3$$

MONTEREY BAY AQUARIUM RESEARCH INSTITUTE
7700 SANDHOLDT ROAD
MOSS LANDING, CA 95039
(831) 775-1700 www.mbari.org

Copyright MBARI 2000

SeeStar III LED Module Wiring Diagram

Number

Size **B** Engineer **Chad Key** Layout **<Layout Eng.>** Filename **<Filename>** Rev **B**

Date: Wednesday, November 29, 2017 Sheet 1 of 1