


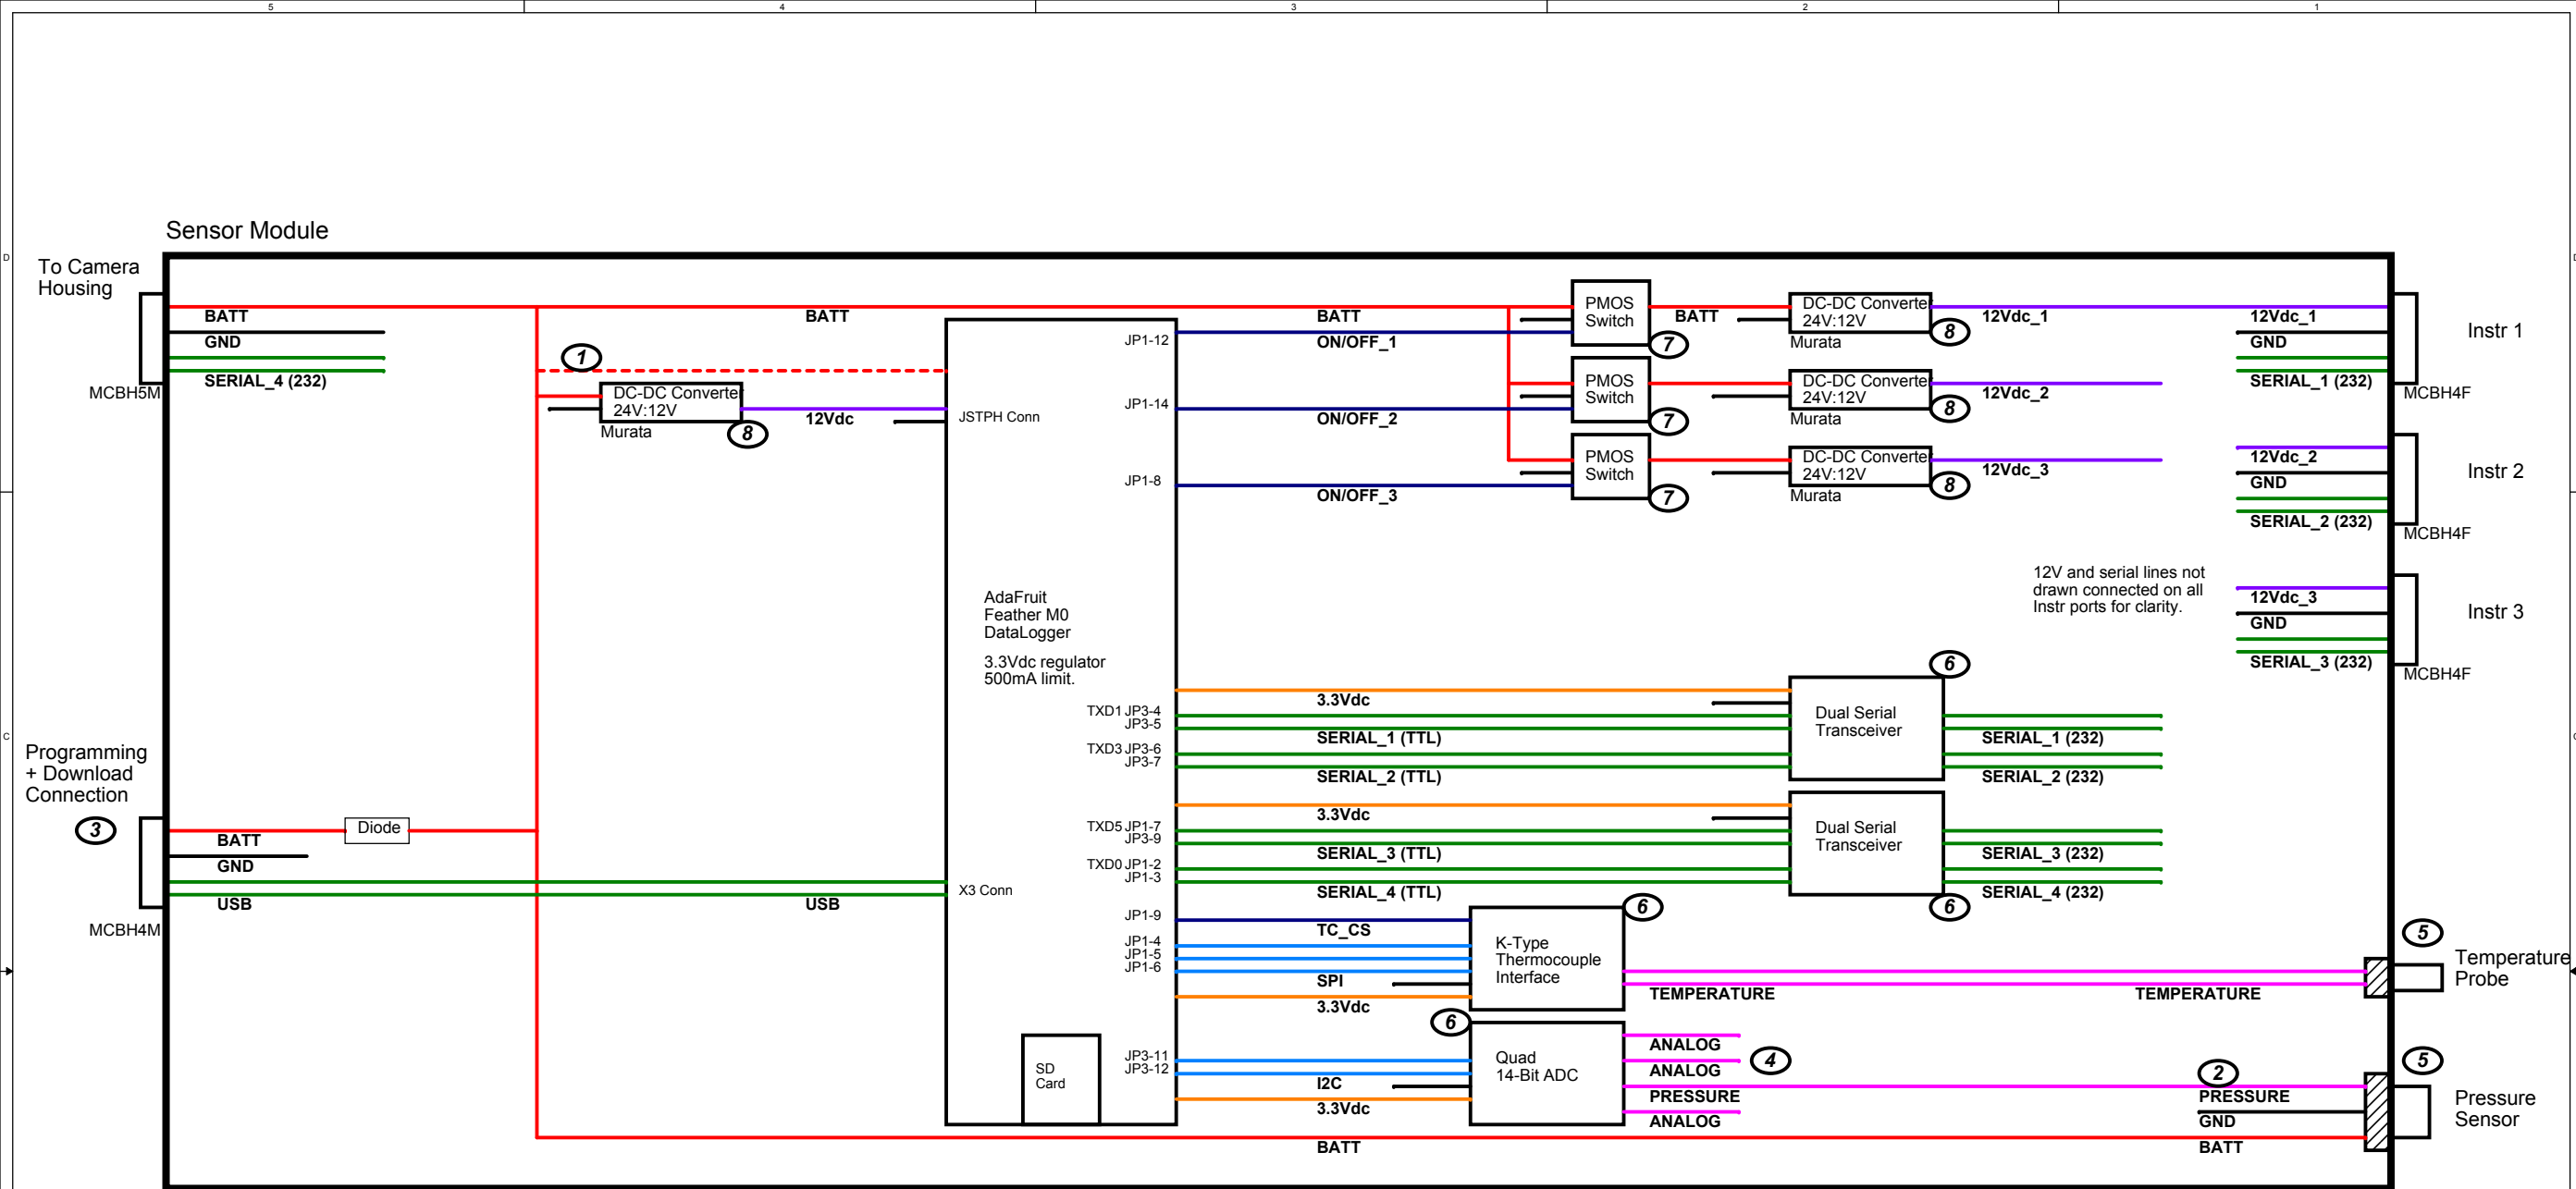

- 1: If BATT < 20V, then it can be applied to the Feather directly (bypass DC-DC converter).
- 2: Pressure sensor output is a 0-5V analog signal. It will need to be scaled to 0-3V.
- 3: The USB port (and connector) may not be needed. Need to test whether the Feather can be programmed over a serial port.
- 4: Unused (3) analog inputs for instrument port to be implemented in the future.
- 5: The Temp and Pressure sensors are screwed to the endcap directly, eliminating the need for two additional connectors.
- 6: The transceiver, thermocouple, and ADC boards are all small COTS boards.
- 7: PMOS switch is an N+P MOSFET on mounting board
- 8: Murata 24V:12V DC-DC converter have a 1.3 amp limit each.

MONTEREY BAY AQUARIUM RESEARCH INSTITUTE
 7700 SANDHOLDT ROAD
 MOSS LANDING, CA 95039
 (831) 775-1700 www.mbari.org
 Copyright MBARI 2000

Title	SeeStar III Sensor Module Block Diagram			Number
Size	Engineer	Layout	Filename	Rev
C	Chad Kacy	<Layout Eng.>	<Filename>	B
Date:	Monday, December 04, 2017	Sheet	1 of 1	