
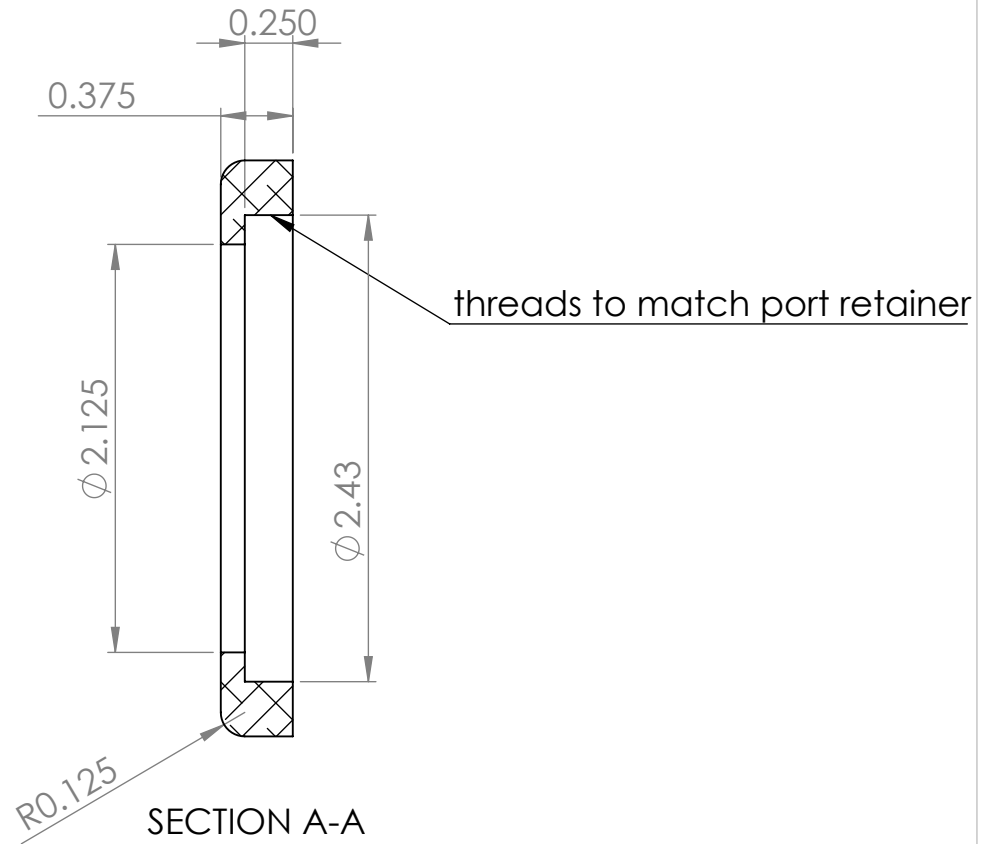


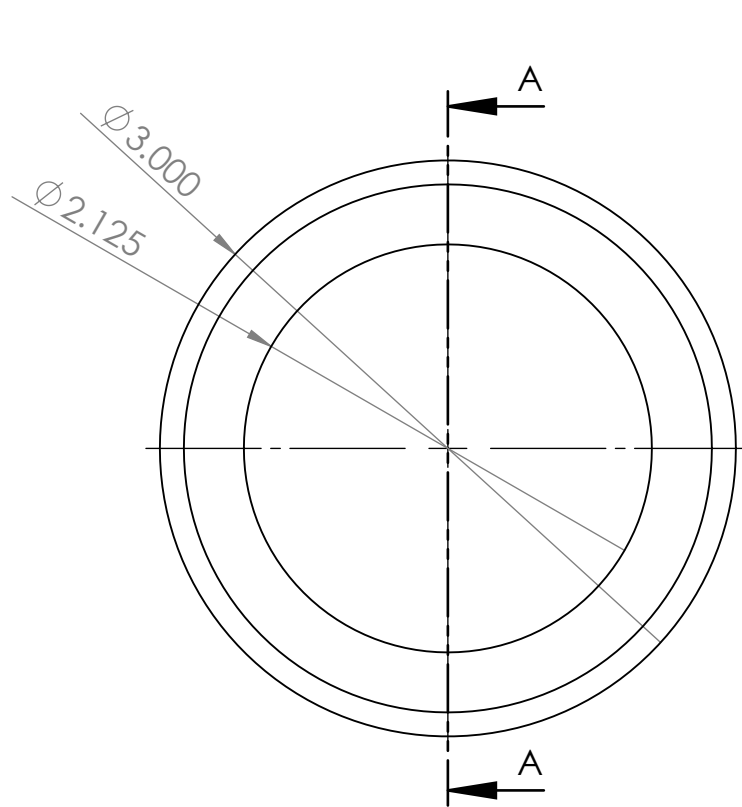

Material: aluminum

Group B inc part number: SSL-LH

UNLESS OTHERWISE SPECIFIED TOLERANCES ARE:				APPROVALS		DATE		Monterey Bay Aquarium Research Institute							
1 PLACE DIM ±1/16		2 PLACE DIM ±.02		3 PLACE DIM ±.005		ANGLES ±1°		DRAWN		2/17/2016					
1. DIMENSIONS ARE IN INCHES 2. DIMENSION LIMITS HELD AFTER PLATING. 3. REMOVE BURRS AND SHARP EDGES .015 MAX. 4. MACHINED FILLET RADI .0150-.030. 5. MACHINED DIAMETERS ON A COMMON CENTERLINE CONCENTRIC WITHIN .005 6. PERPENDICULARITY & PARALLELISM OF MACHINED SURFACES .002 PER INCH, MAX .012 INCHES FOR SINGLE SURFACE.								CHECKED							
								ENGINEER					Francois Cazenave		
								PROJECT NO.		LED_Module_Port_Retainer_SSL_LH_			MBARI 7700 Sandholdt RD. Moss Landing, CA 95039 PH: (831) 775-1700 		
								PROJECT							
Vendor:						SIZE		DWG. NO.		REV.					
Material: 6061-T6 (SS)				WEIGHT 0.099 lb		SCALE: 1:1				SHEET 1 OF 1					