


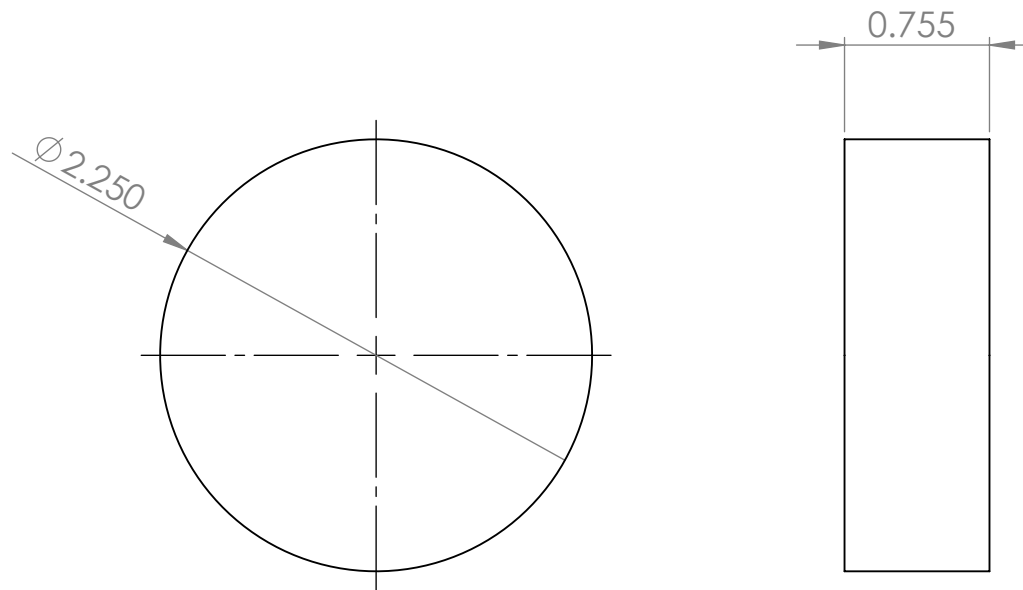

Material: Acrylic or glass

UNLESS OTHERWISE SPECIFIED TOLERANCES ARE:				APPROVALS		DATE		Monterey Bay Aquarium Research Institute MBARI 7700 Sandholdt RD. Moss Landing, CA 95039 PH: (831) 775-1700  LED_Module_Port_SSL-L					
1 PLACE DIM ±1/16				2 PLACE DIM ±.02		3 PLACE DIM ±.005						ANGLES ±1°	
1. DIMENSIONS ARE IN INCHES 2. DIMENSION LIMITS HELD AFTER PLATING. 3. REMOVE BURRS AND SHARP EDGES .015 MAX. 4. MACHINED FILLET RADII .0150-.030. 5. MACHINED DIAMETERS ON A COMMON CENTERLINE CONCENTRIC WITHIN .005 6. PERPENDICULARITY & PARALLELISM OF MACHINED SURFACES .002 PER INCH, MAX .012 INCHES FOR SINGLE SURFACE.				CHECKED				ENGINEER Francois Cazenave		PROJECT NO.			
				PROJECT									
				Vendor:									
				Material: Acrylic (Medium-high impact)				WEIGHT		0.130 lb			
				SIZE		DWG. NO.				REV.			
				A									
				SCALE: 1:1						SHEET 1 OF 1			