


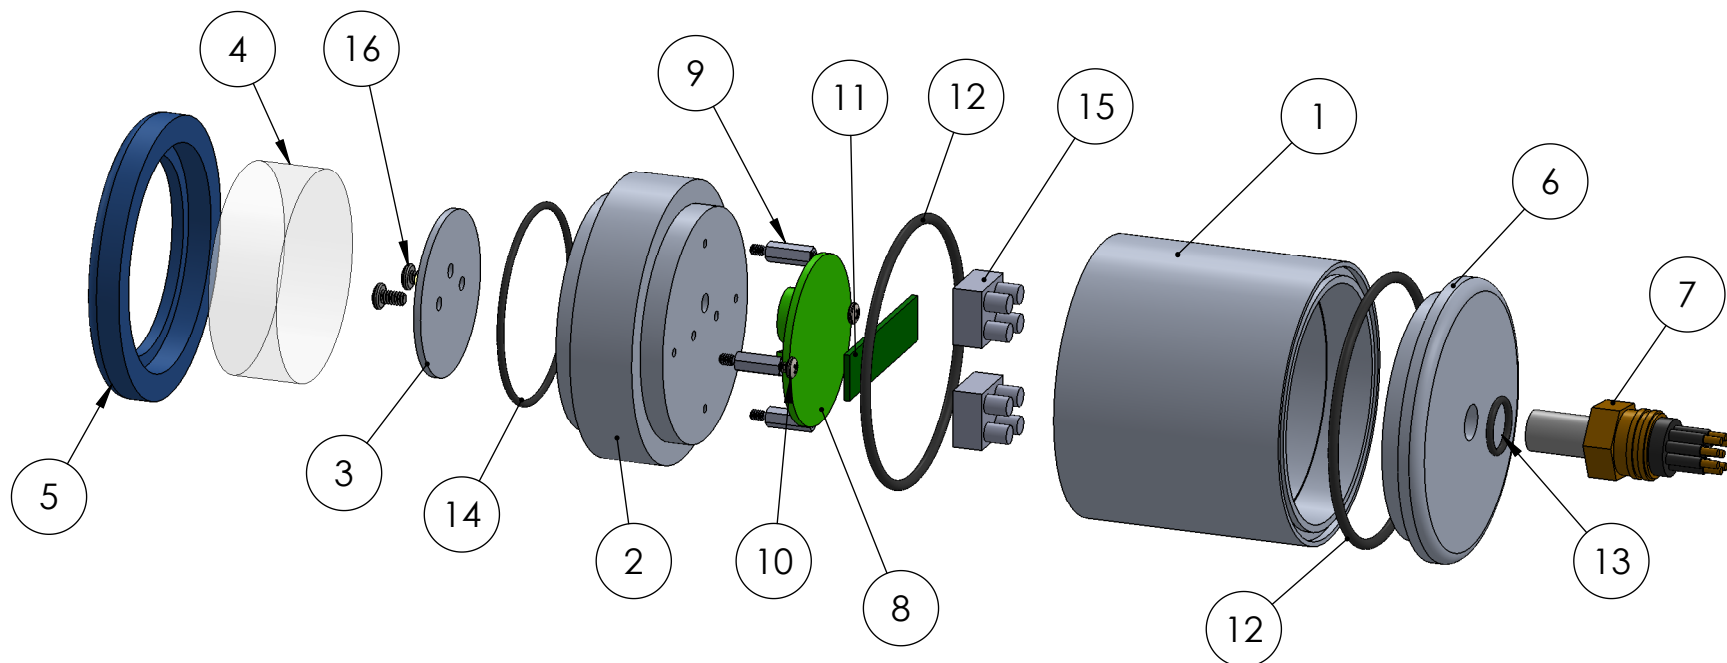

| ITEM NO. | Description                                                                      | QTY. |
|----------|----------------------------------------------------------------------------------|------|
| 1        | Light housing tube                                                               | 1    |
| 2        | Port and LED adapter                                                             | 1    |
| 3        | LED board                                                                        | 1    |
| 4        | LED Housing Port                                                                 | 1    |
| 5        | LED housing port retainer                                                        | 1    |
| 6        | Light housing endcap                                                             | 1    |
| 7        | SubConn micro Series 8 pin male connector                                        | 1    |
| 8        | LED driver board                                                                 | 1    |
| 9        | Nylon Male-Female Threaded Hex Standoff, 3/16" Hex, 1/2" Length, 4-40 Screw Size | 4    |
| 10       | Stainless Steel Pan Head Phillips Machine Screw, 4-40 Thread, 1/4" Length        | 2    |
| 11       | LED power supply                                                                 | 1    |
| 12       | Size -146 Buna-N o-ring                                                          | 2    |
| 13       | Size -014 buna_N o-ring                                                          | 1    |
| 14       | Size -033 Buna-N o-ring                                                          | 1    |
| 15       | 4 pin terminal strip                                                             | 2    |
| 16       | Stainless Steel Pan Head Phillips Machine Screw, 6-32 Thread, 1/4" Length        | 2    |

Weight in air: 1.3 lb  
Weght in water: 1 lb

|             |                   |         |   |          |      |
|-------------|-------------------|---------|---|----------|------|
| APPROVALS   |                   | DATE    | <div>Monterey Bay Aquarium Research Institute</div> <div><div>MBARI</div><div>7700 Sandholdt RD.</div><div>Moss Landing, CA 95039</div><div>PH: (831) 775-1700</div></div> <div></div> |          |      |
| DRAWN       | 2/17/2016         |         |   |          |      |
| CHECKED     |                   |         |   |          |      |
| ENGINEER    | Francois Cazenave |         |   |          |      |
|             |                   |         |   |          |      |
| PROJECT NO. |                   |         | SeeStar II LED module   |          |      |
| PROJECT     |                   |         |   |          |      |
|             |                   |         |   |          |      |
| WEIGHT      |                   | 1.44 lb | SIZE<br><b>A</b>   | DWG. NO. | REV. |
|             |                   |         | SCALE:1:2   |          |      |
|             |                   |         | SHEET 1 OF 1   |          |      |