
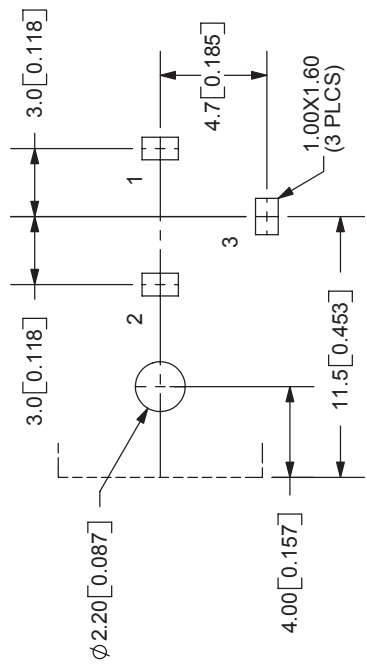
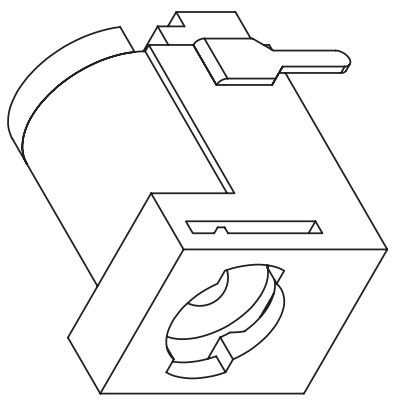


| REV. | DESCRIPTION | DATE      |
|------|-------------|-----------|
| A    | NEW DRAWING | 7/30/2007 |

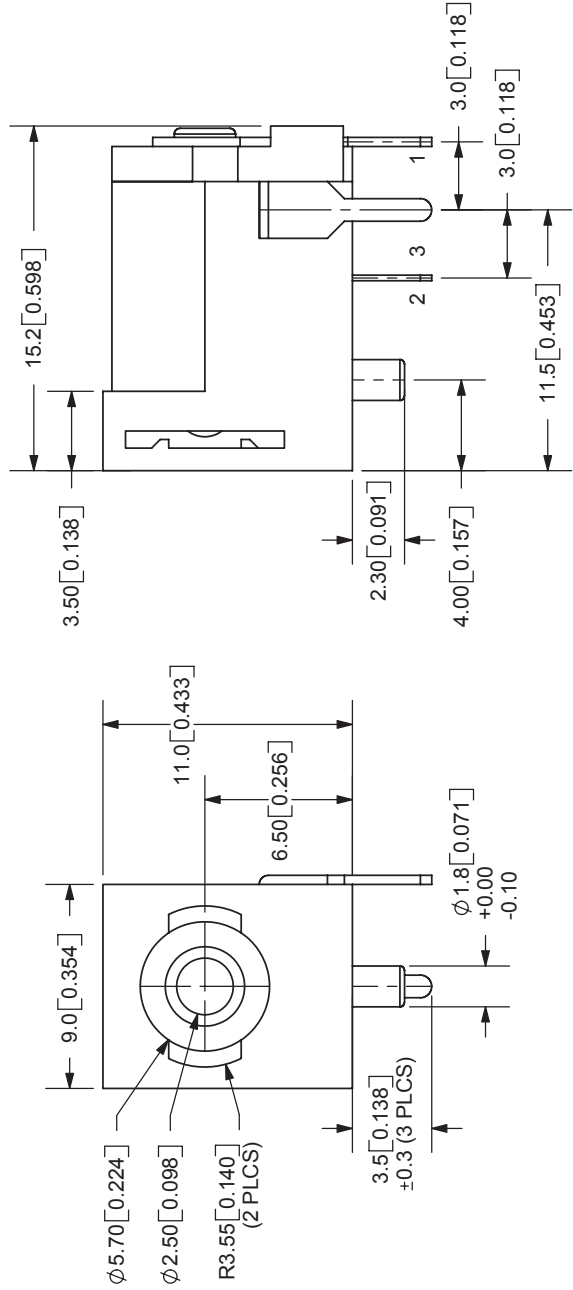

PCB LAYOUT  
TOP VIEW

|           |          |
|-----------|----------|
| MODEL NO. | PJ-059BH |
| SCHEMATIC |          |

CENTER PIN DIAMETER 2.50mm Dia.

SPECIFICATIONS:  
RATING: 16V DC@ 5A  
CONTACT RESISTANCE: 50m OHMS MAX  
INSULATION RESISTANCE: 100M OHMS MIN: 500V DC  
VOLTAGE WITHSTAND: 500V AC R.M.S. FOR 1 MINUTE  
LIFE: 5,000 CYCLES  
OPERATING TEMP: -25° ~ +85°C

| CENTER PIN | MATERIAL     | PLATING |
|------------|--------------|---------|
| TERMINAL 1 | Copper       | Nickel  |
| TERMINAL 2 | Brass        | Silver  |
| TERMINAL 3 | Copper Alloy | Silver  |
| BODY       | Brass        | Silver  |
|            | PBT          |         |

TOLERANCE:  
X.X±0.2mm  
X.XX±0.1mm  
X.XXX±0.05mm



20050 SW 112th Ave.  
Tualatin, OR 97062  
Phone: 503-612-2300  
800-275-4899  
Fax: 503-612-2383  
Website: www.cui.com

|           |               |              |             |
|-----------|---------------|--------------|-------------|
| TITLE:    | DC POWER JACK | REV:         | A           |
| PART NO.  | PJ-059BH      | UNITS:       | MM [INCHES] |
| DRAWN BY: | ZRJ           | APPROVED BY: |             |
|           |               | SCALE:       | 3:1         |