


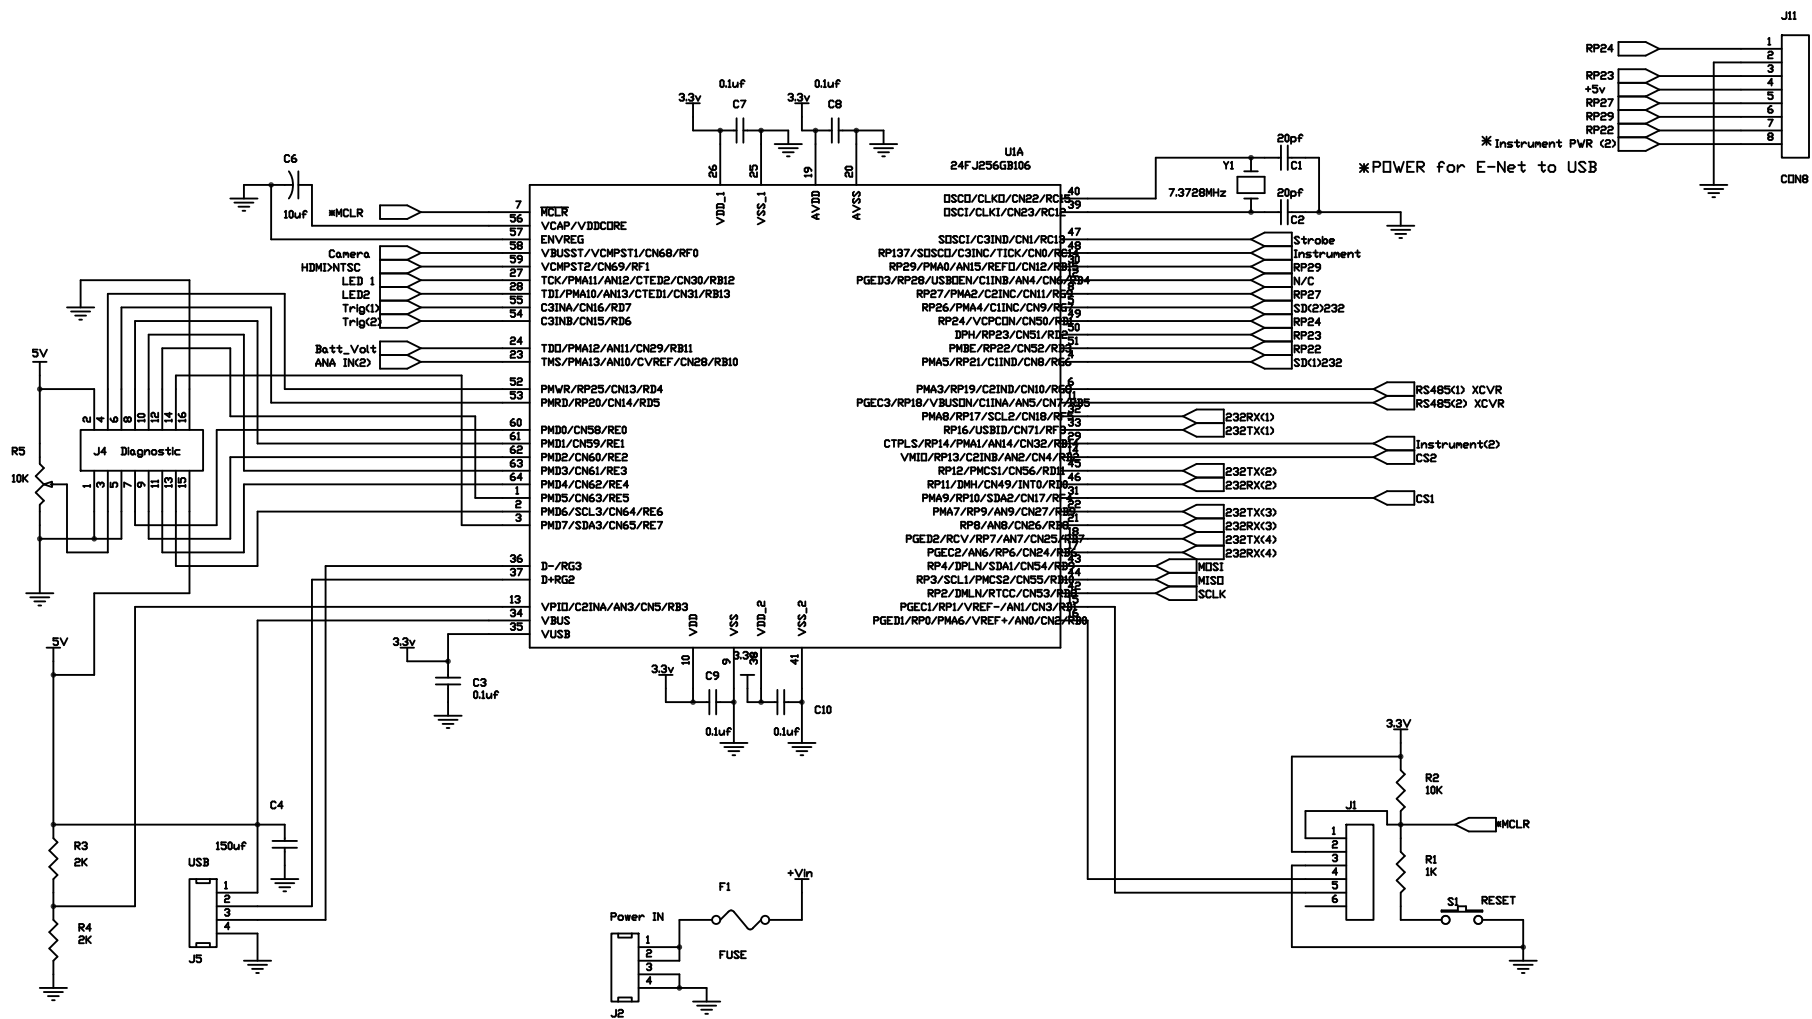

Title		
Time Lapse		
Size	Document Number <Doc>	Rev
B		B
Date:	Wednesday, September 07, 2011 Sheet 1 of 1	

