
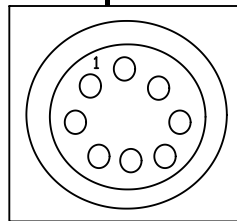


MINK-10-CCPL

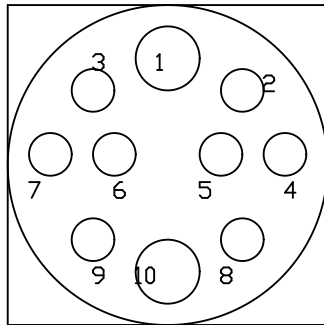

ODI 8-PIN SOCKET

Pin 1 - Orange (+24V)

Pin 2 - Yellow RX232

Pin 3 - Red TX232

Pin 4 - Blue TX+

Pin 5 - Green TX-

Pin 6 - Gray RX+

Pin 7 - White RX-

Pin 8 - COAX Center NTSC

Pin 9 - Coax Shield \ Cable Shield

Pin 10 - Blue (Return)

Twisted Pair

Twisted Pair

Pin 1 - COAX Center NTSC

Pin 2 - Yellow RX232

Pin 3 - Red TX232

Pin 4 - Blue TX+

Pin 5 - Green TX-

Pin 6 - Gray RX+

Pin 7 - White RX-



Pin 8 - Coax Shield & Cable Shield

Twisted Pair

Twisted Pair

Title		
ODI MINK(L)10		
Size	Document Number	Rev
A	<Doc>	A
Date:	Wednesday, April 11, 2012	Sheet 1 of 1

MINK-10-CCPL

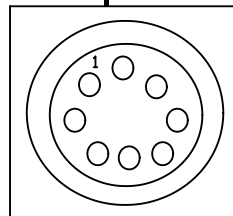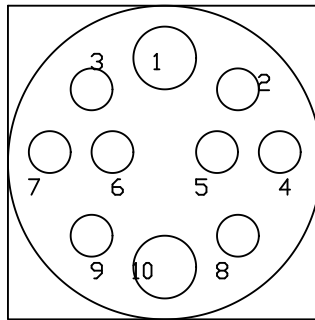

ODI 8-PIN SOCKET

Pin 1 - Orange (+24V)

Pin 2 - Yellow RX232

Pin 3 - Red TX232

Pin 4 - Blue TX+

Pin 5 - Green TX-

Pin 6 - Gray RX+

Pin 7 - White RX-

Pin 8 - COAX Center NTSC

Pin 9 - Coax Shield \ Cable Shield

Pin 10 - Blue (Return)

Twisted Pair

Twisted Pair

Pin 1 - COAX Center NTSC

Pin 2 - Yellow RX232

Pin 3 - Red TX232

Pin 4 - Blue TX+

Pin 5 - Green TX-

Pin 6 - Gray RX+

Pin 7 - White RX-

Pin 8 - Coax Shield & Cable Shield

Twisted Pair

Twisted Pair

Title

ODI MINK(L)10

Size

A

Document Number

<Doc>

Rev

A

Date:

Wednesday, April 11, 2012

Sheet

1

of

1