


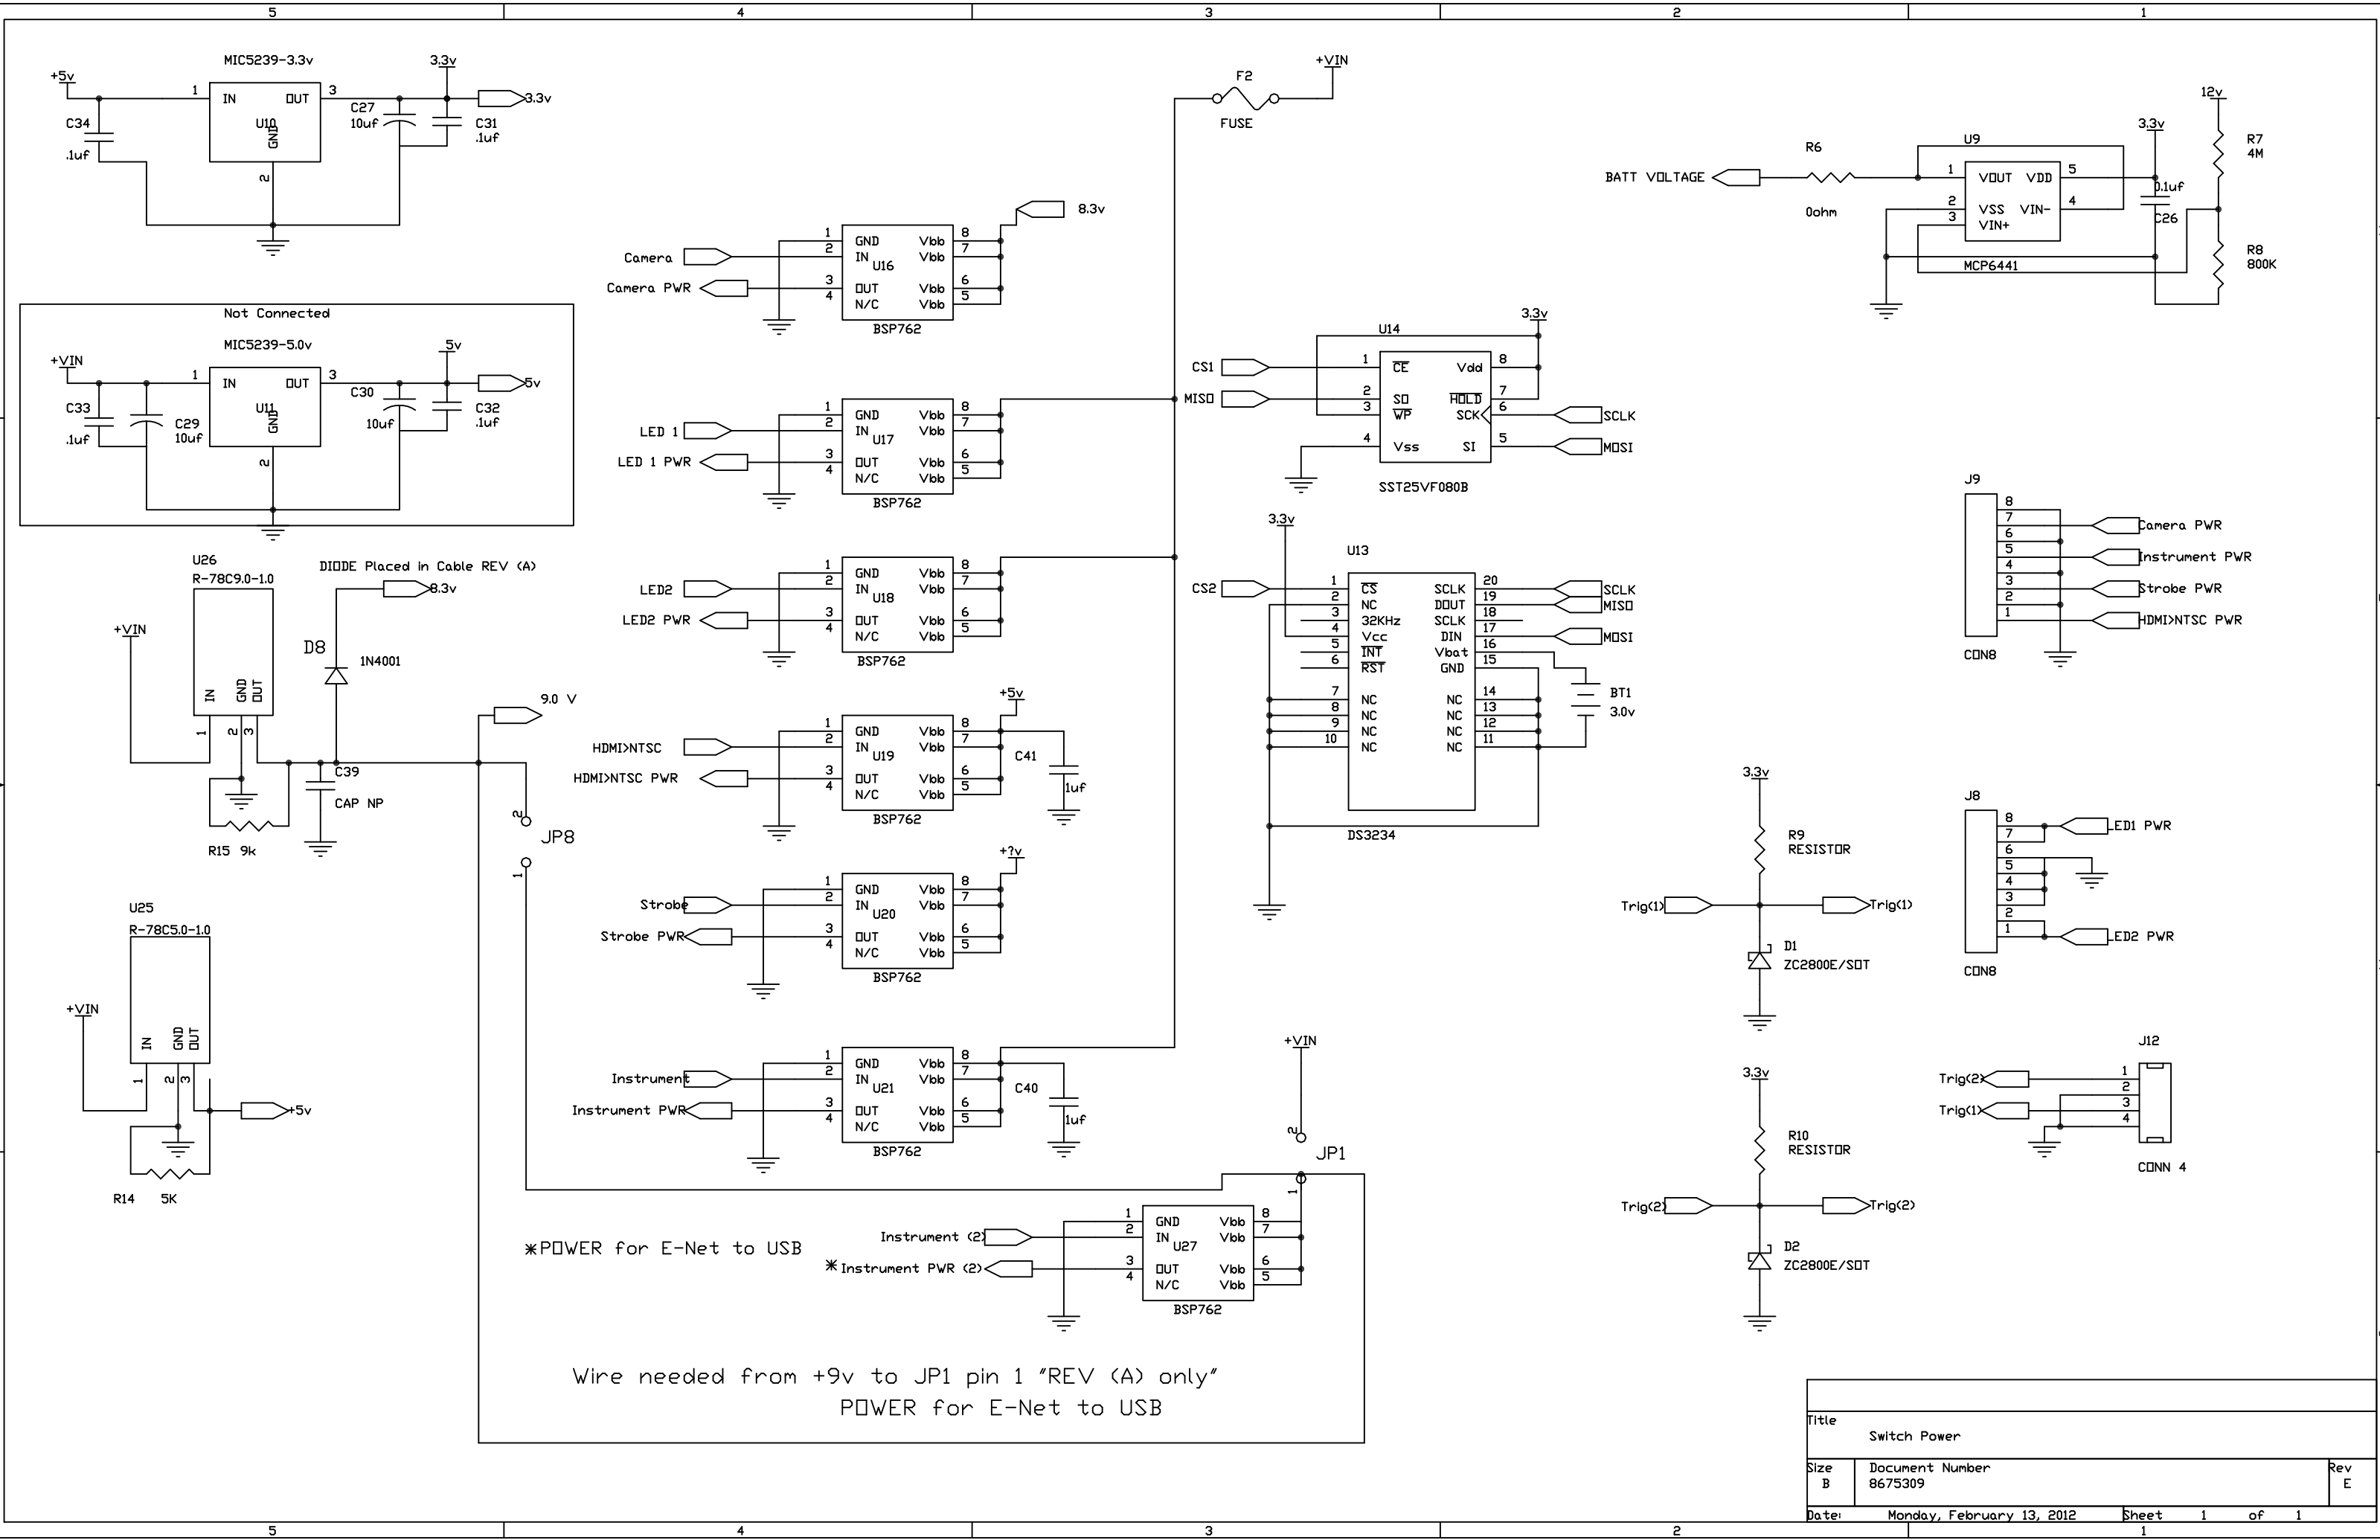

Title		
Switch Power		
Size	Document Number	Rev
B	8675309	E
Date:	Monday, February 13, 2012	Sheet 1 of 1