

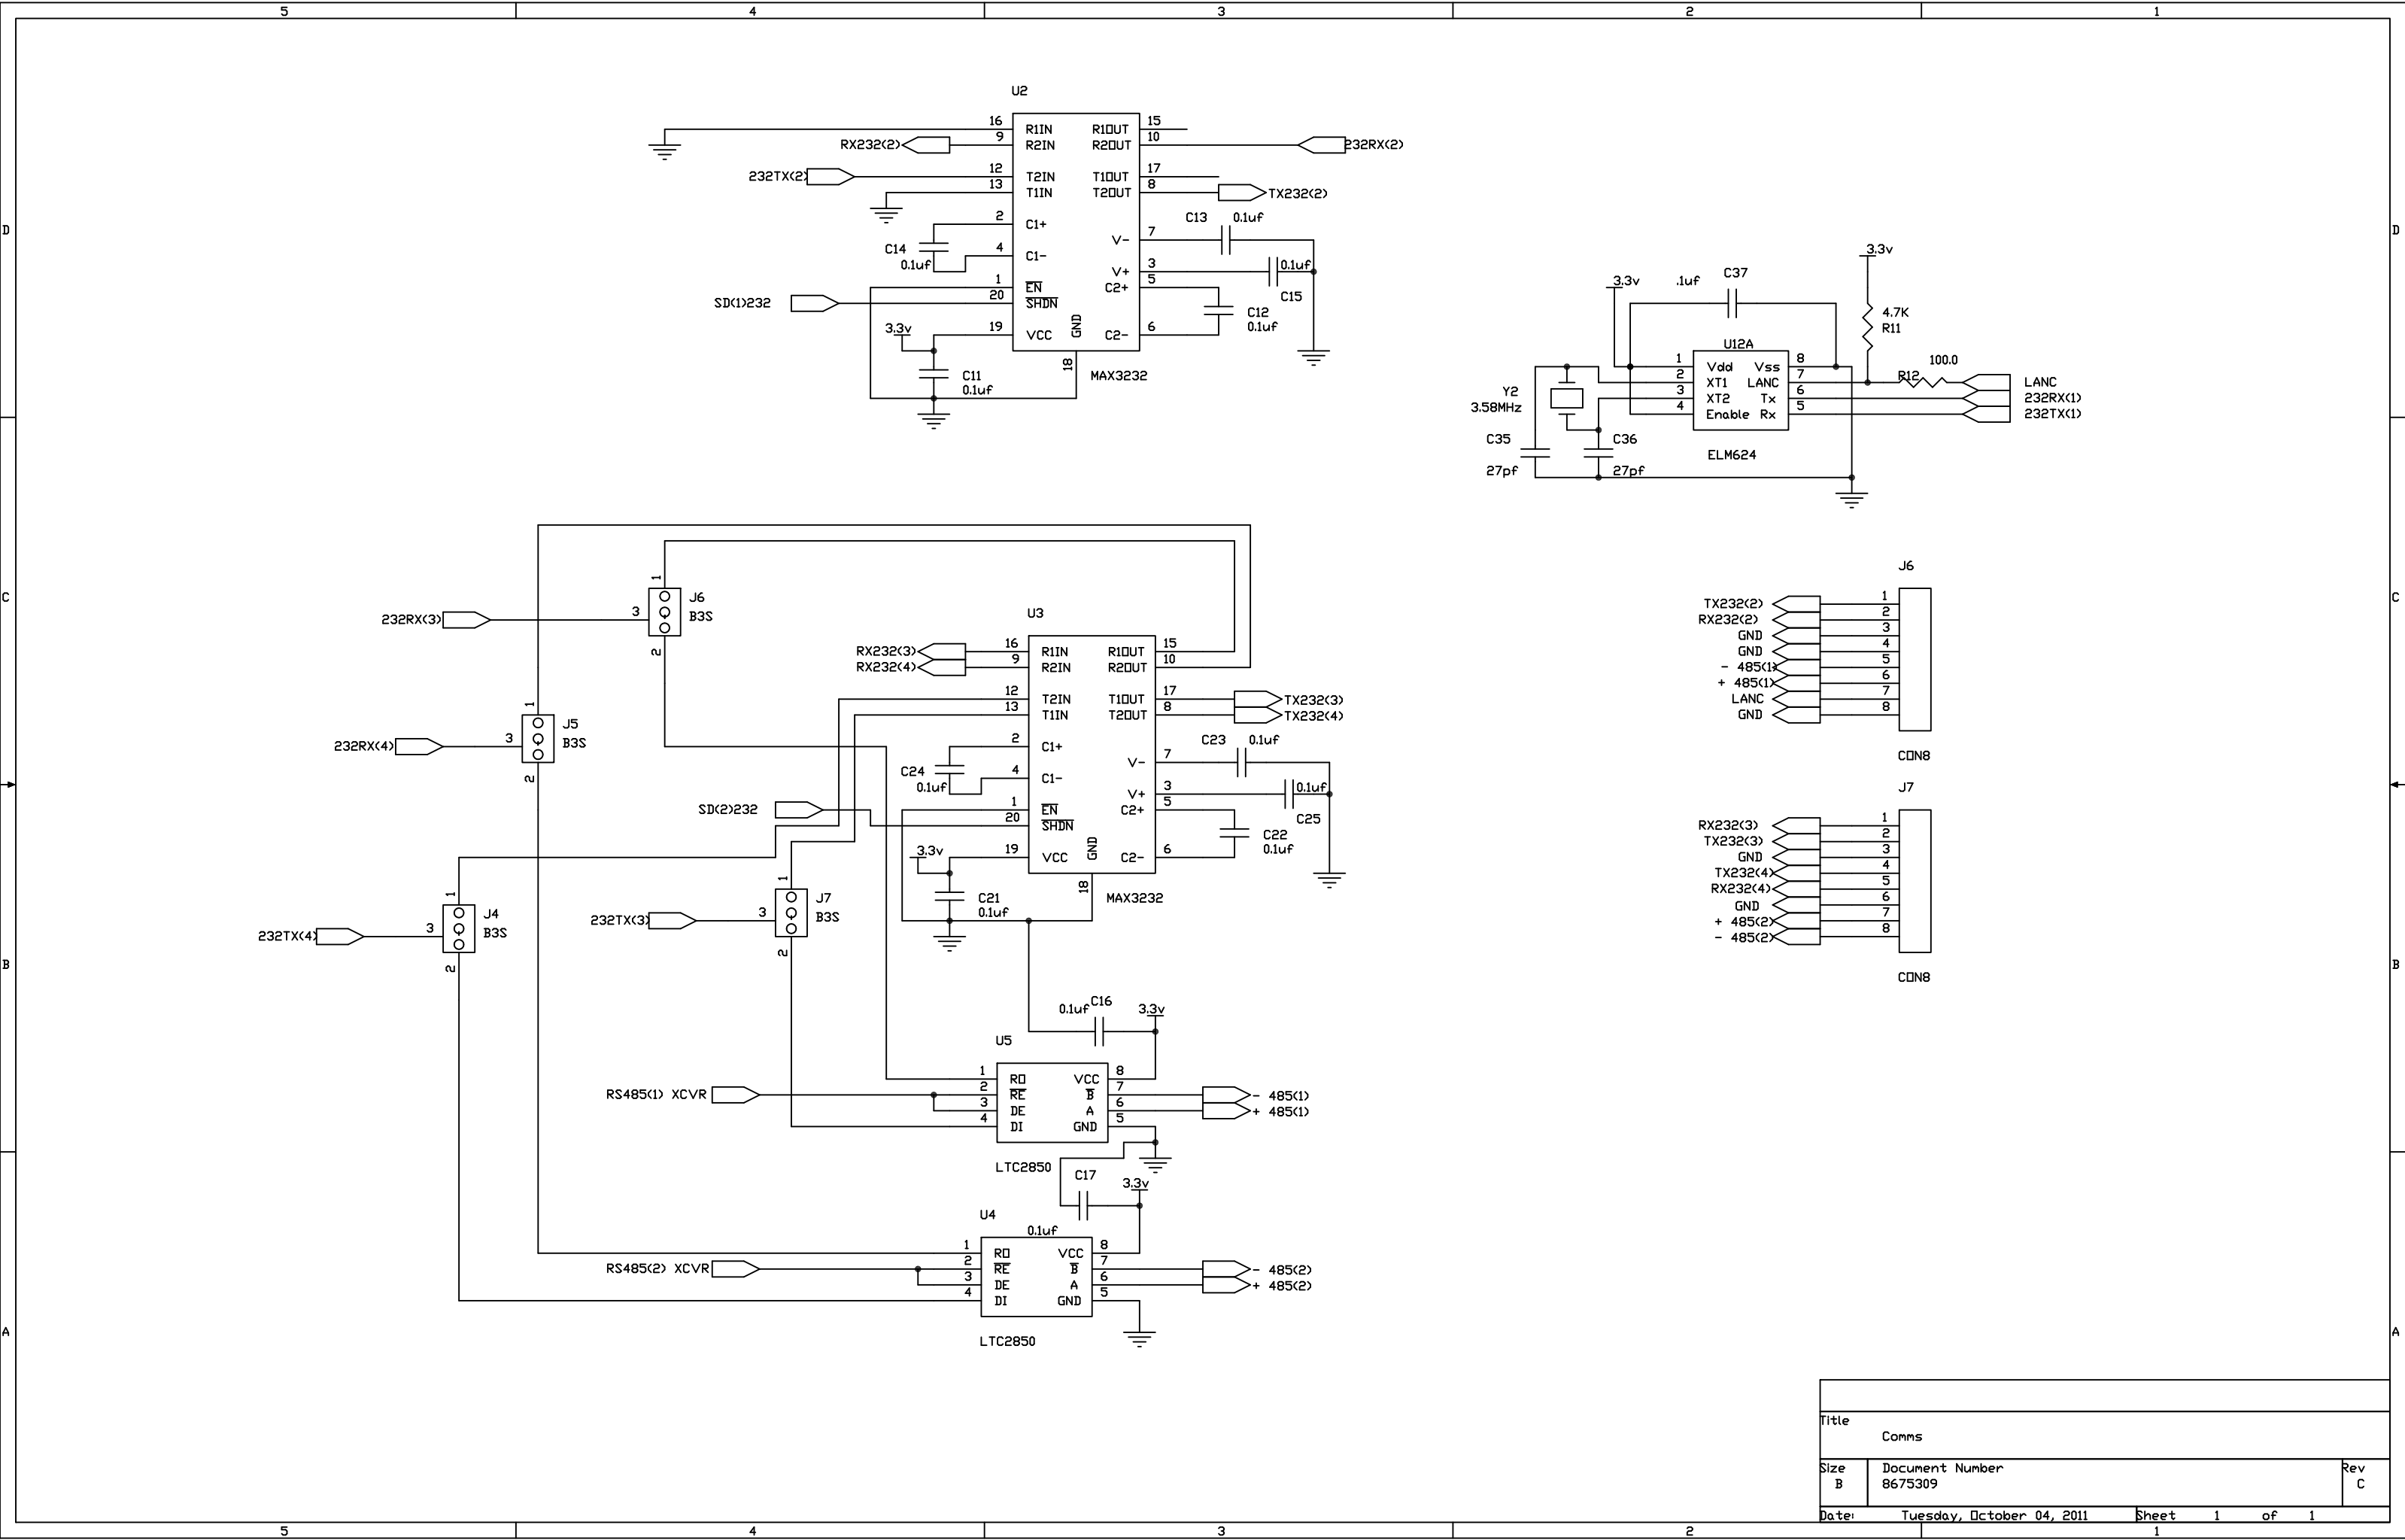
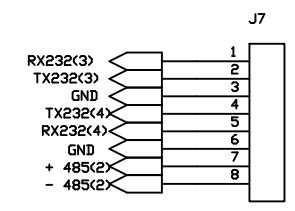
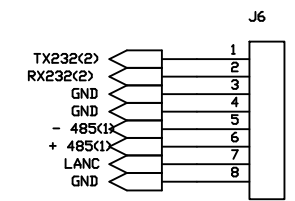
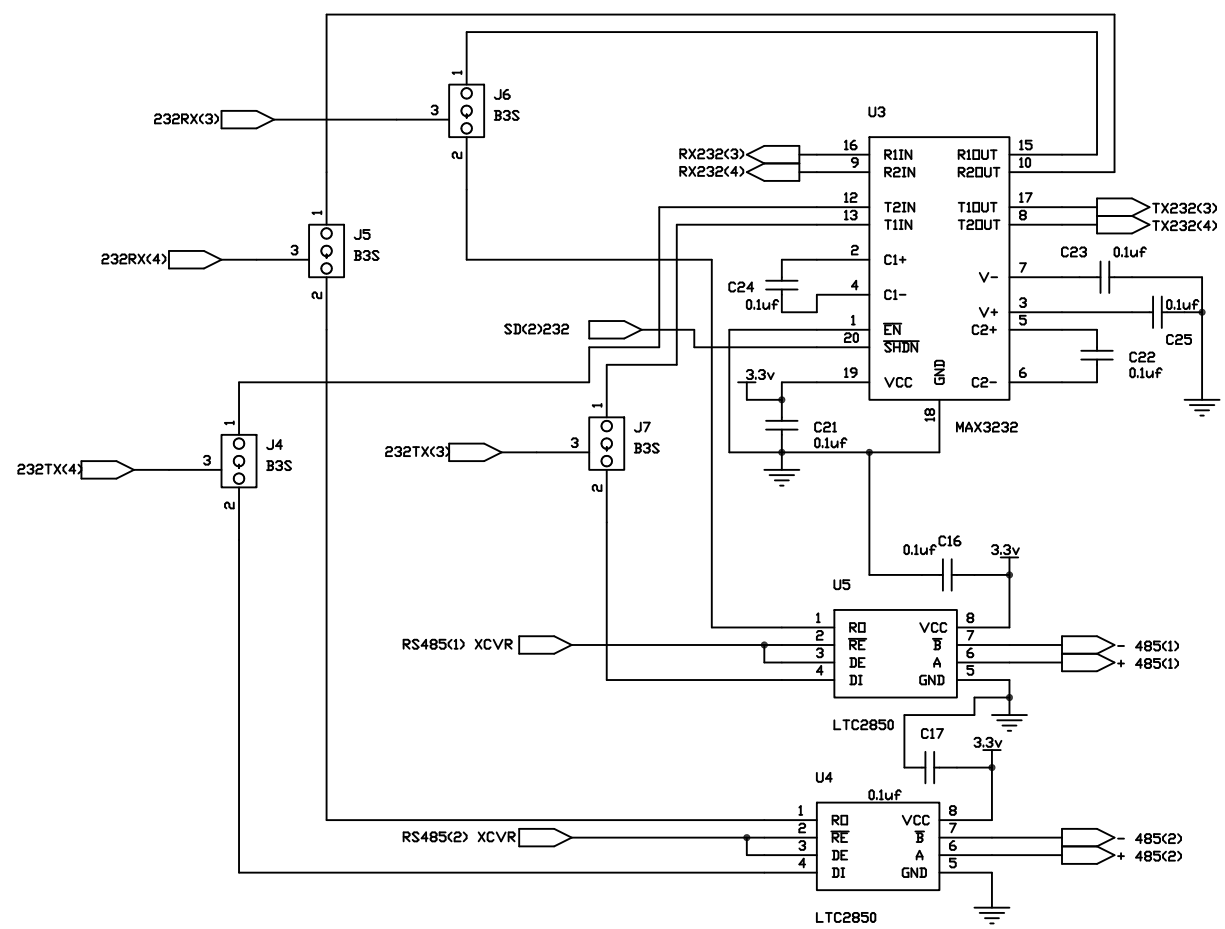


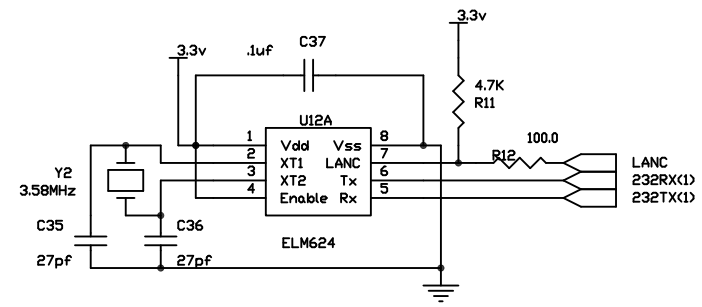

Title		
Comms		
Size	Document Number	Rev
B	8675309	C
Date:	Tuesday, October 04, 2011	Sheet 1 of 1

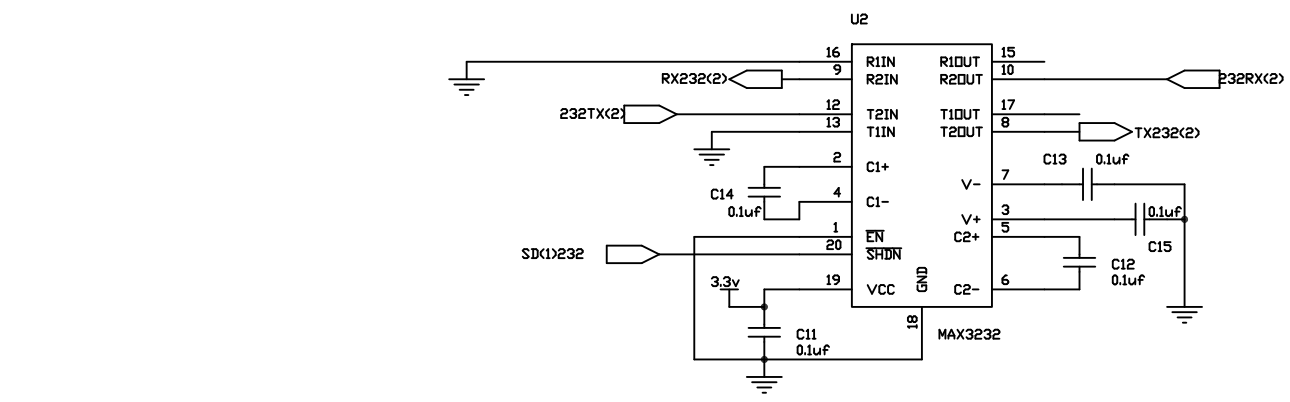

Title		
Comms		
Size	Document Number	Rev
B	8675309	C
Date:	Tuesday, October 04, 2011	Sheet 1 of 1