


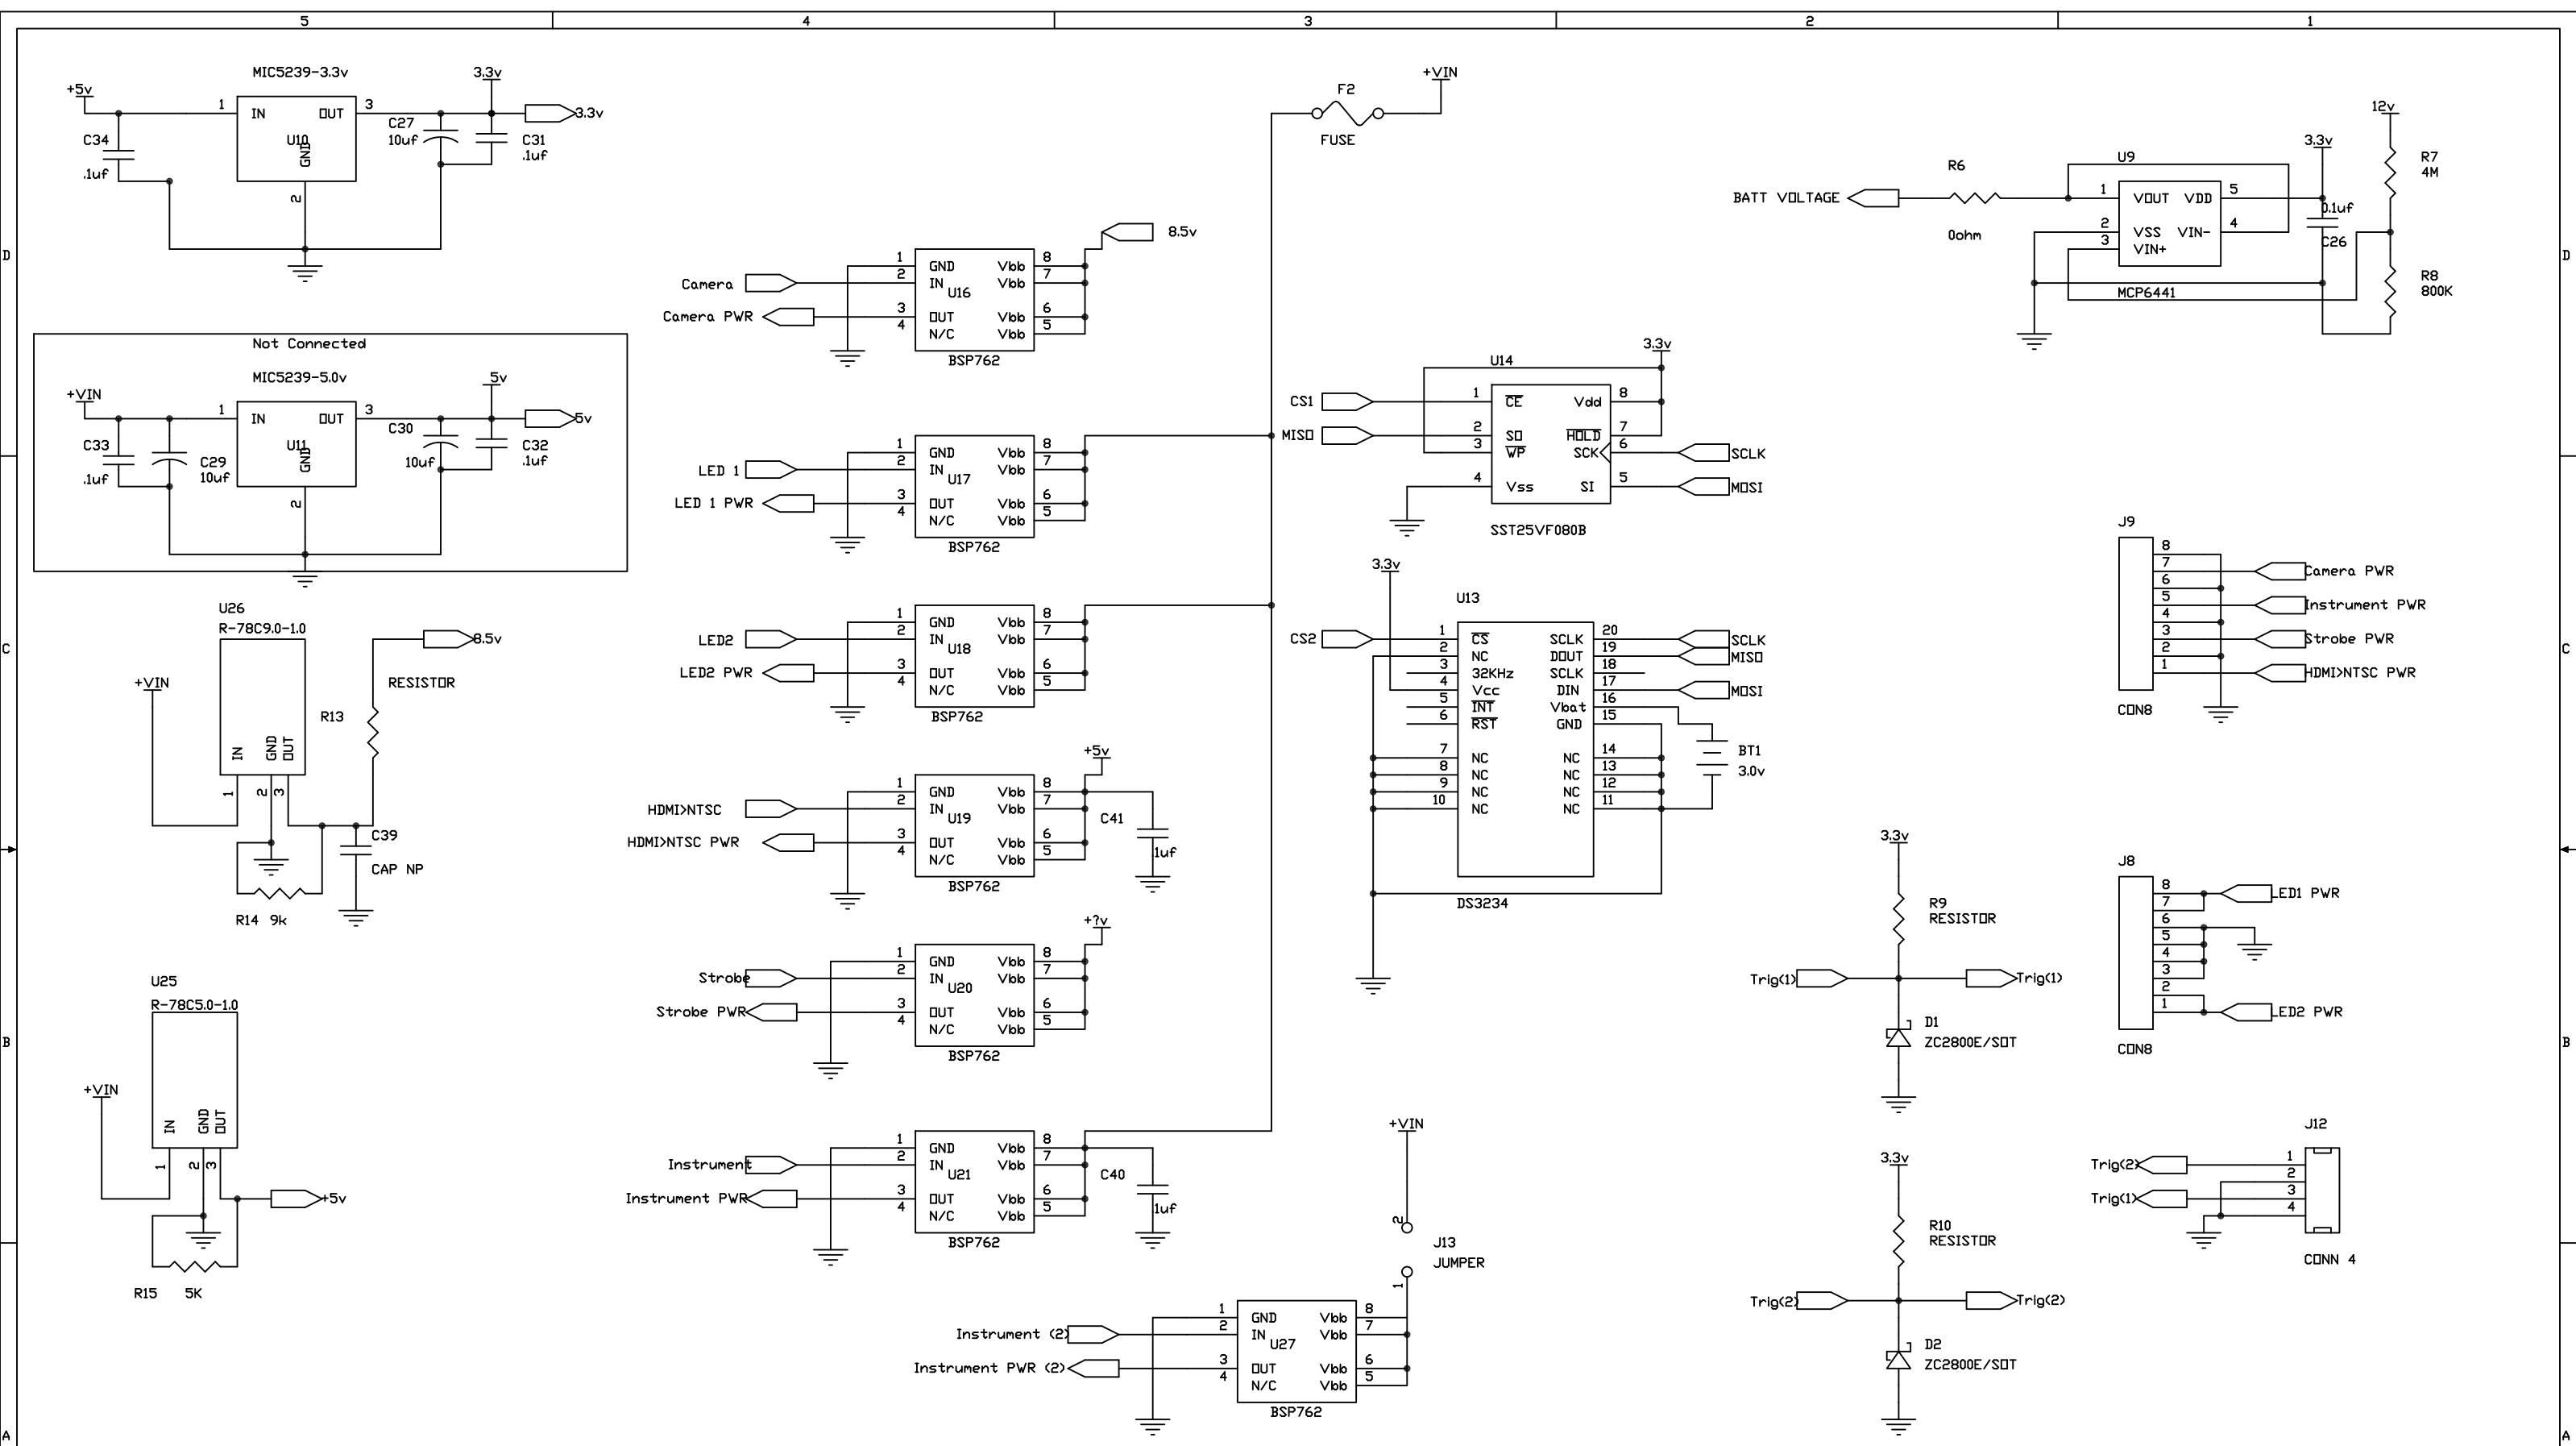

Title		
Switch Power		
Size	Document Number	Rev
B	<Doc>	D
Date:	Monday, November 14, 2011	Sheet 1 of 1

