


Preliminary Time Lapse Camera Design

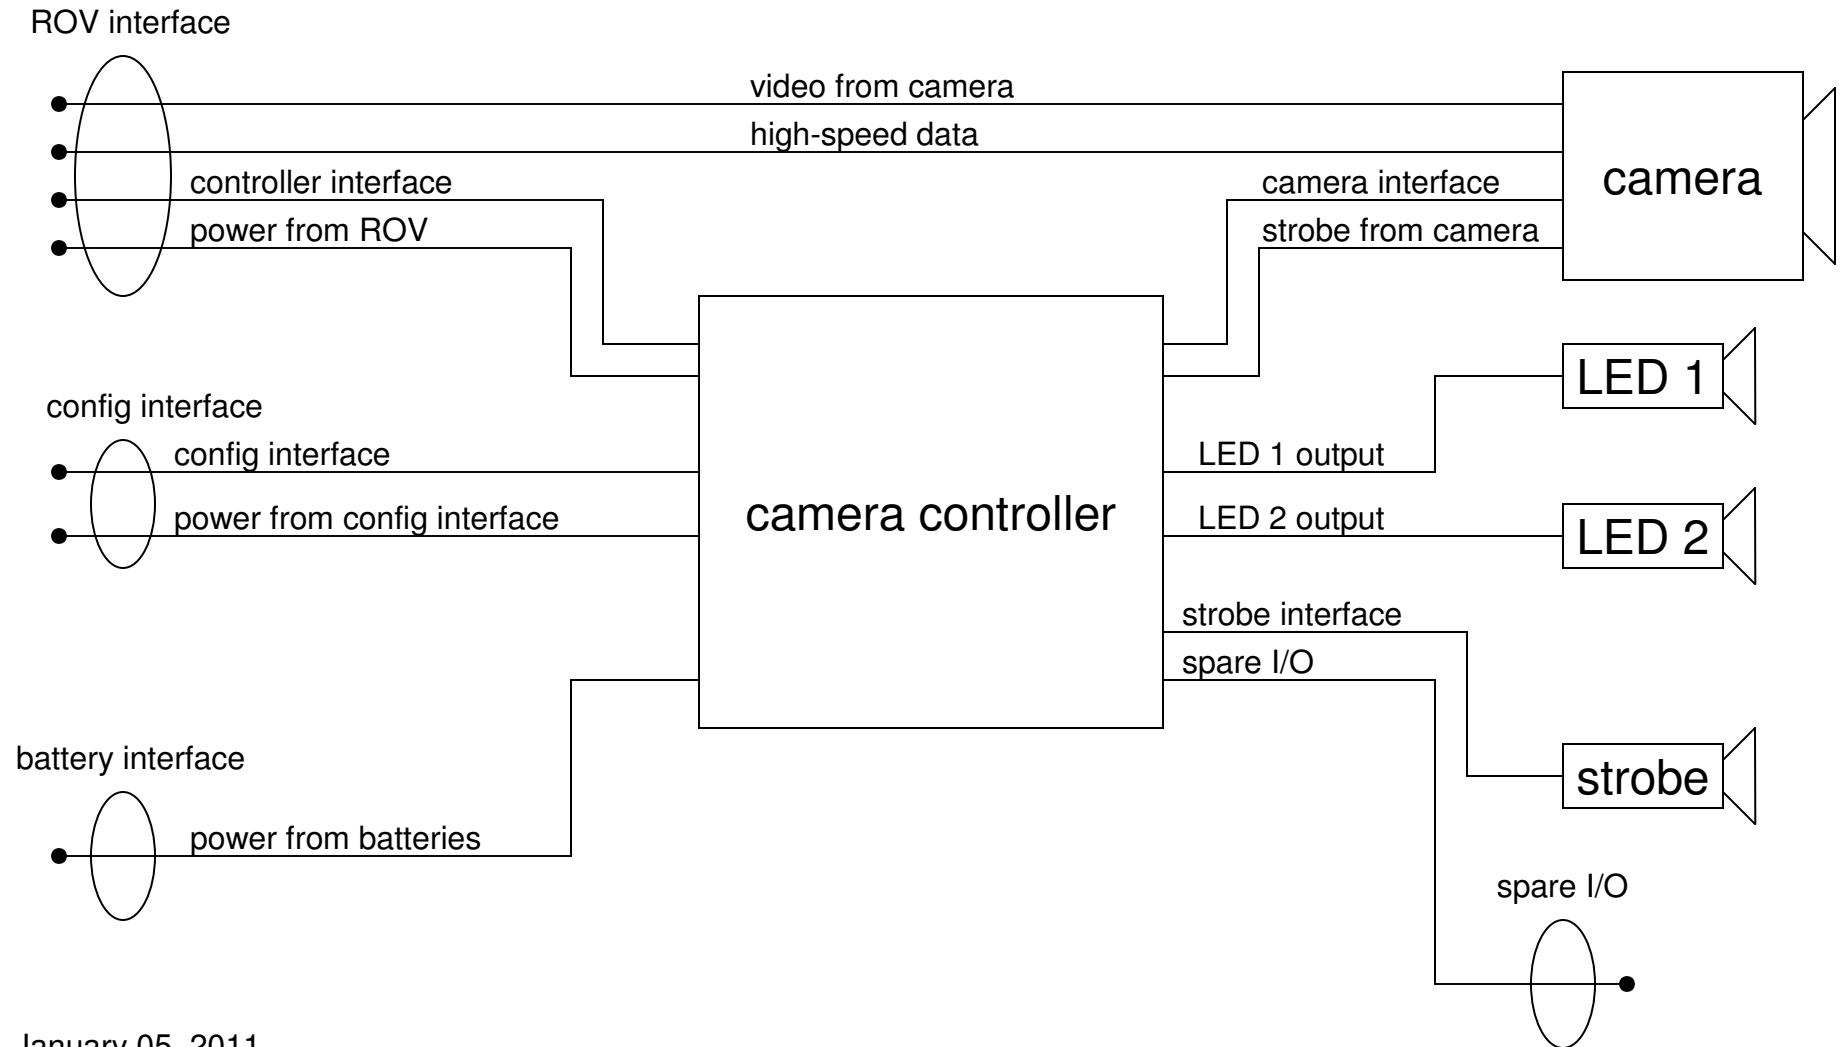

January 05, 2011