


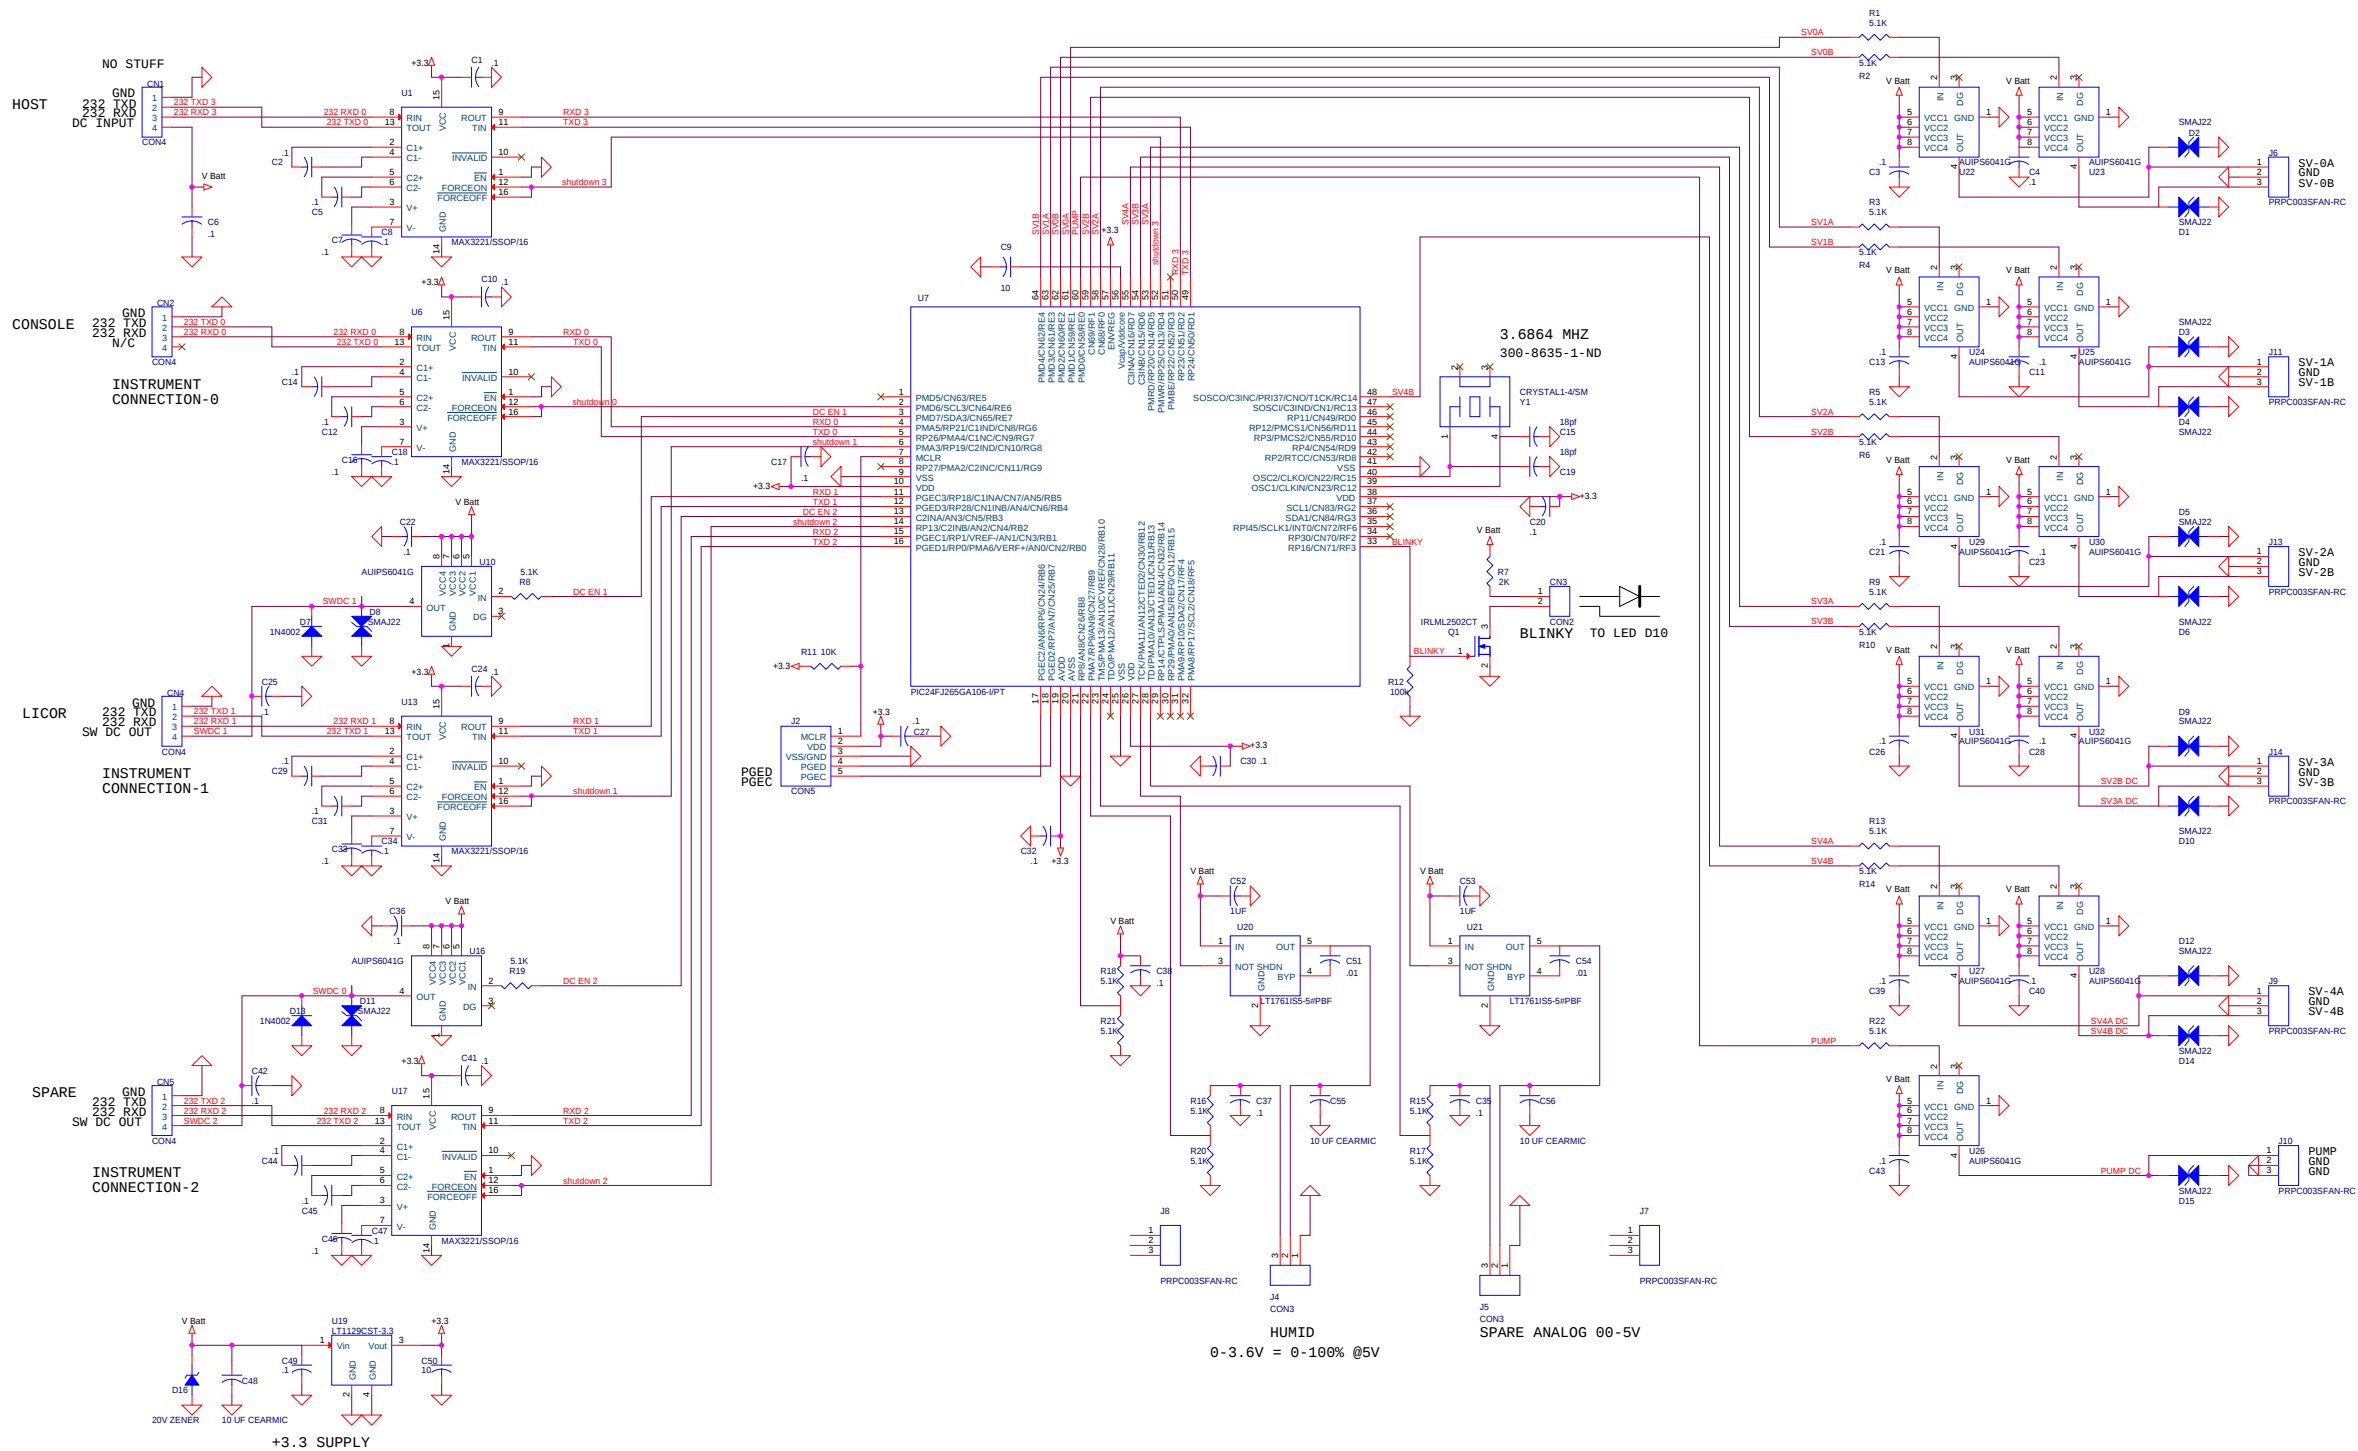

DRAFT 2/5/2014

Title		
POC2 CONTROLLER		
Size	Document Number	Rev
D	<Doc>	B
Date:	Thursday, May 08, 2014	Sheet 1 of 1