


# Vehicle Design Concept (Block Diagram)

## Surface

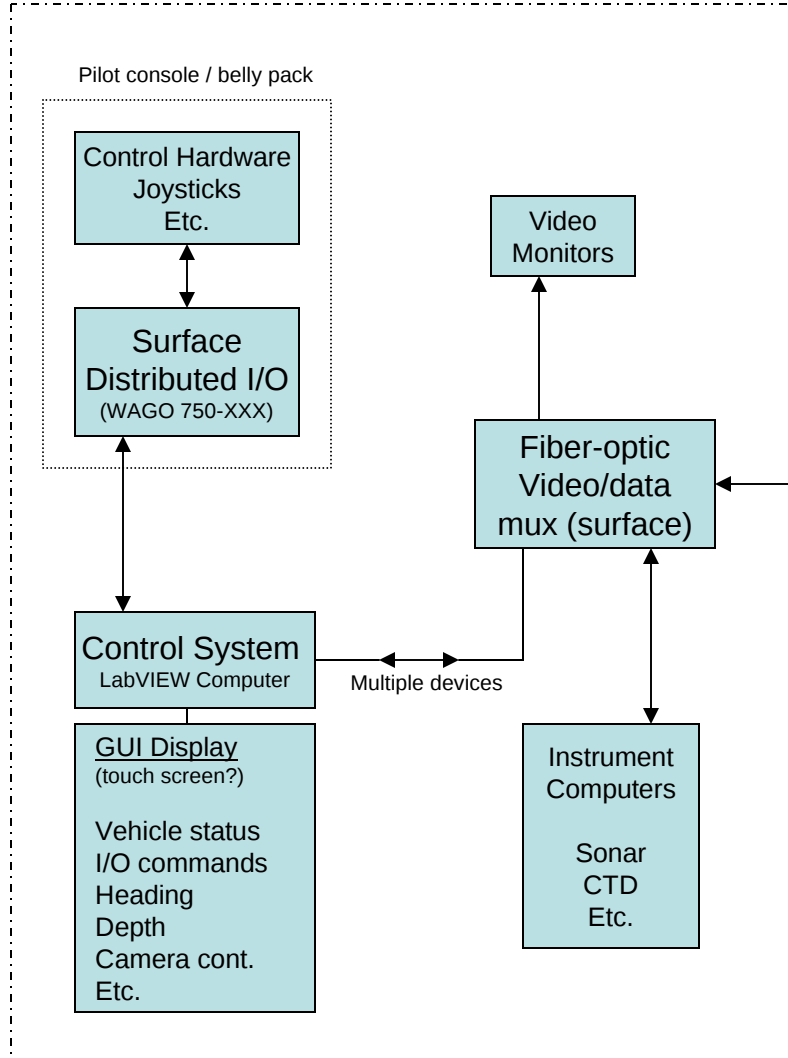

## ROV

