


THIS DOCUMENT IS ISSUED IN STRICT CONFIDENCE
ON CONDITION THAT IT IS NOT COPIED REPRINTED
OR DISCLOSED TO A THIRD PARTY EITHER WHOLLY
OR IN PART WITHOUT THE PRIOR WRITTEN CONSENT
OF SOUTH BAY CABLE CORPORATION.

REVISION			
	DESCRIPTION	DATE	APPROVAL
A	Awg No. 26 conductor added. Outer jacket color changed from black to yellow. Current rating and jacket thickness added.	12/16/13	

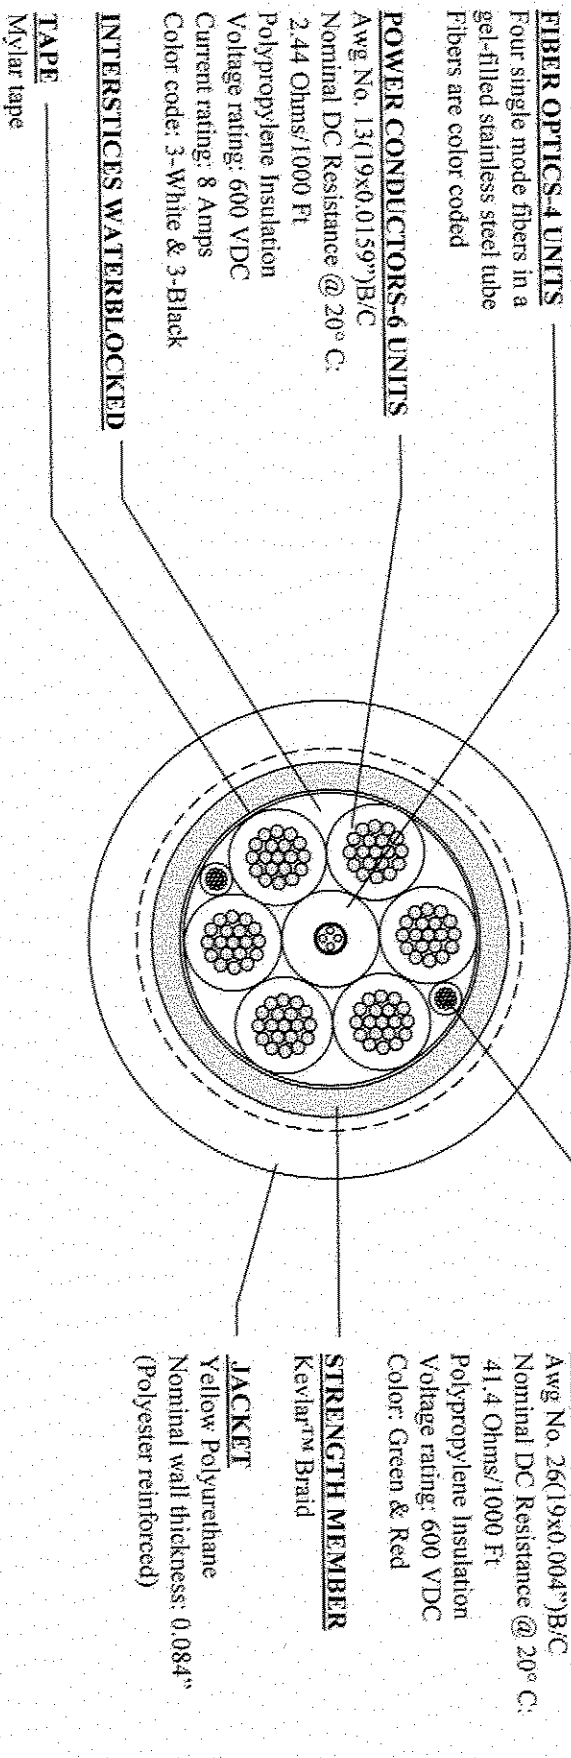

ESTIMATED VALUES

Nominal O.D.----- 0.625"
 Weight in Air----- 224 Lb/1000 Ft
 Weight in Seawater----- 77 Lb/1000 Ft
 Breaking Strength----- 7,500 Pounds
 Maximum Load----- 1,500 Pounds
 Min. Bend Diameter----- 24 Inches

South Bay Cable

S

B

C

Drawn	OL	11/18/13	Approval	
Checked			Approval	

E-O-M Cable SB-48323 A