


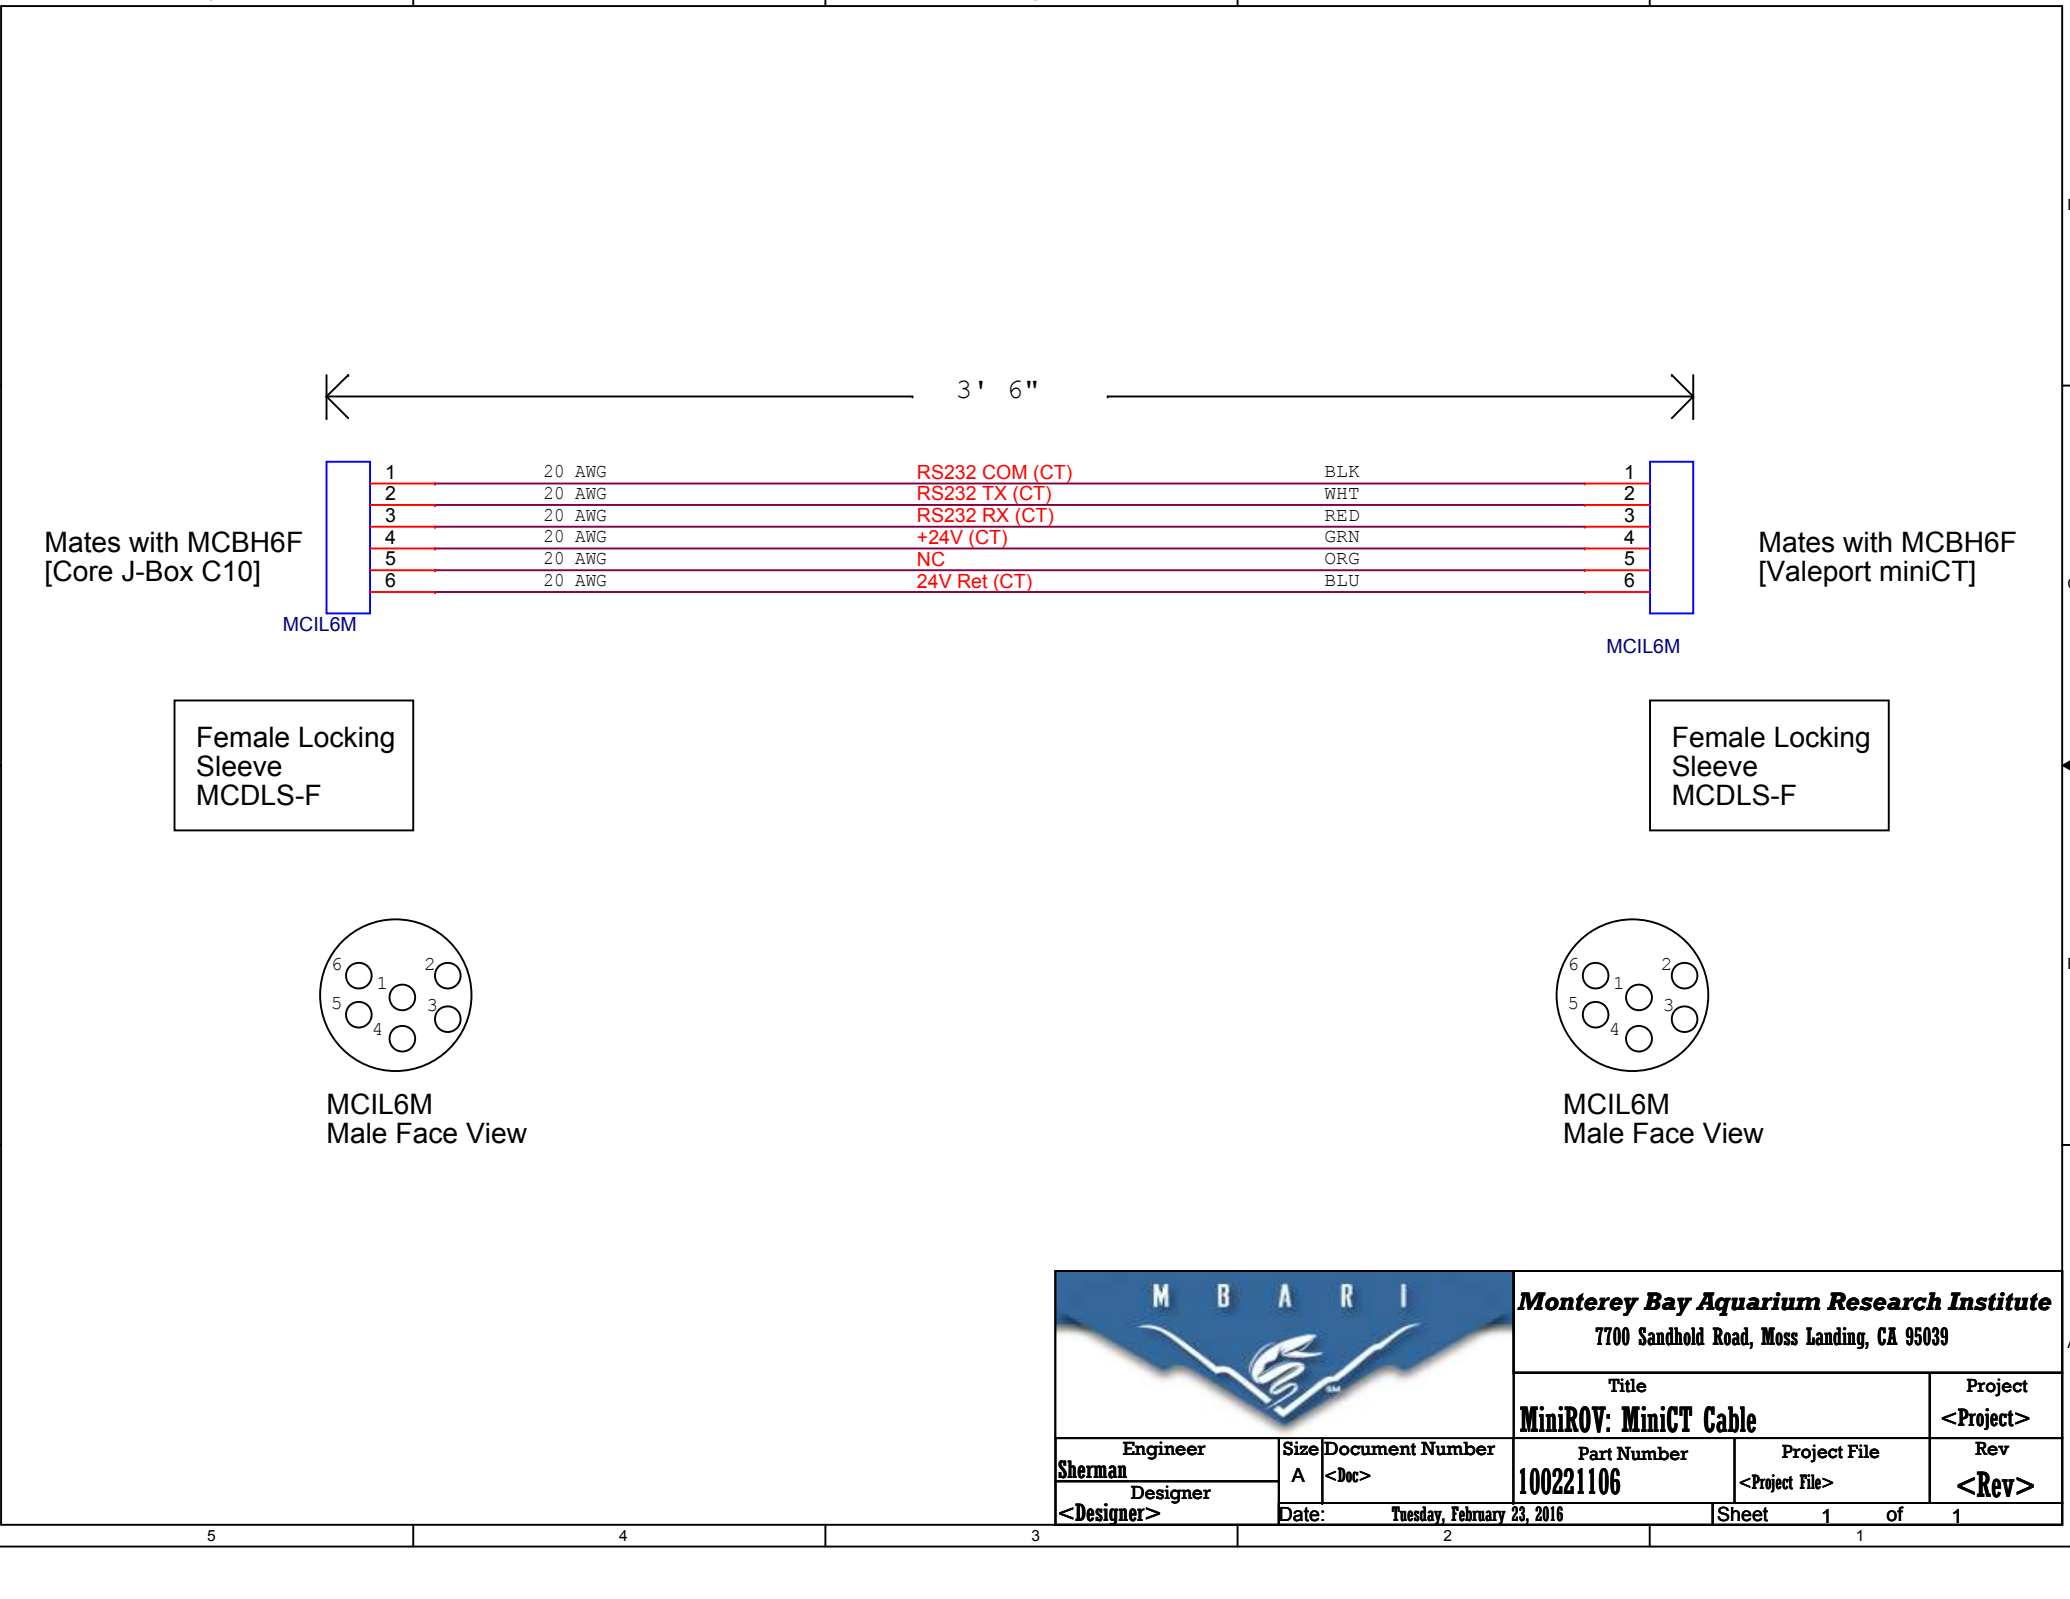


Mates with MCBH6F
[Core J-Box C10]


Mates with MCBH6F
[Valeport miniCT]

Female Locking
Sleeve
MCDLS-F

Female Locking
Sleeve
MCDLS-F

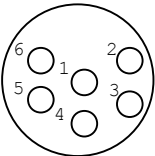

MCIL6M
Male Face View

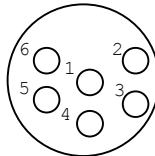

MCIL6M
Male Face View

		Monterey Bay Aquarium Research Institute 7700 Sandhold Road, Moss Landing, CA 95039			
		Title MiniROV: MiniCT Cable		Project <Project>	
Engineer Sherman	Size A	Document Number <Doc>	Part Number 100221106	Project File <Project File>	Rev <Rev>
Designer <Designer>	Date: Tuesday, February 23, 2016			Sheet 1 of 1	