



Mates with MCBH8F
[Tool Skid J-Box C3]

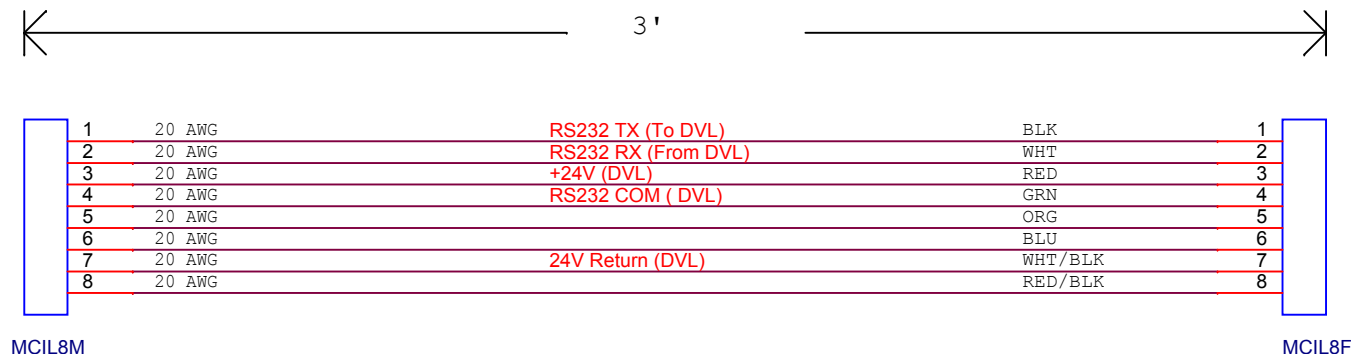


Mates with MCBH8M
[Rowe DVL]

Female Locking
Sleeve
MCDLS-F

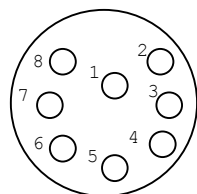

Female Locking
Sleeve
MCDLS-F

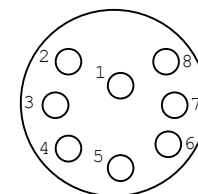

Monterey Bay Aquarium Research Institute
7700 Sandhold Road, Moss Landing, CA 95039

Engineer Sherman Designer <Designer>	Size A	Document Number <Doc>	Title MiniROV: DVL Cable		Project <Project>
			Part Number 100221107	Project File <Project File>	Rev <Rev>

Date: **Tuesday, February 23, 2016** Sheet **1** of **1**