



Mates with MCBH8F
[Tool Skid J-Box]

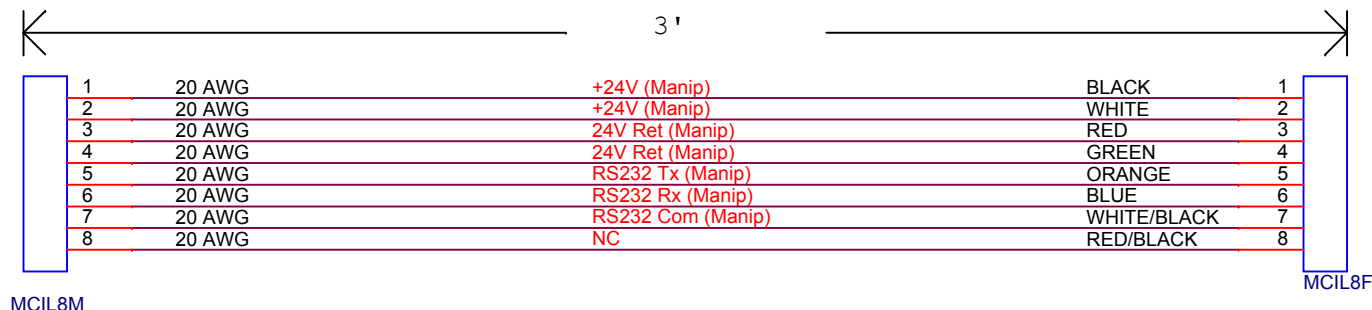


Mates with MCBH8M
[Arm5E Manip]

Female Locking
Sleeve
MC-DLS-F

Female Locking
Sleeve
MC-DLS-F

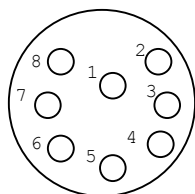

MCIL8M
Male Face View

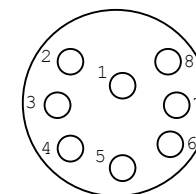

MCIL8F
Female Face View



Monterey Bay Aquarium Research Institute
7700 Sandhold Road, Moss Landing, CA 95039

Engineer <Engineer>		Size A	Document Number <Doc>	Title MiniROV: Manip Cable		Project <Project>	
Designer <Designer>		Date: Wednesday, February 24, 2016		Part Number 100221108	Project File <Project File>	Rev <Rev>	