



Mates with MCBH4F
[Tool Skid J-Box]

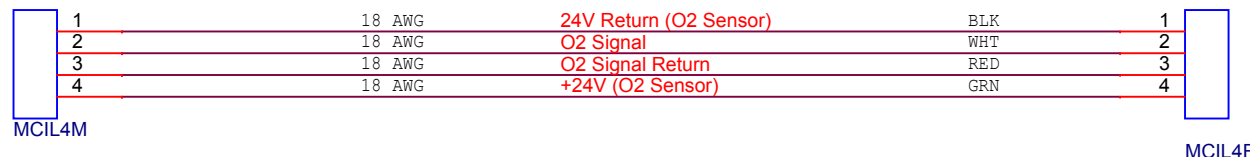


Mates with MCBH4-MP
[Seabird SB43]

Female Locking
Sleeve
MCDLS-F


Female Locking
Sleeve
MCDLS-F

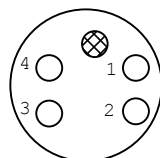

MCIL4M
Male Face View

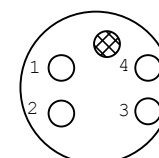

MCIL4F
Female Face View

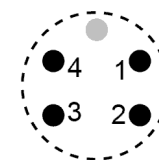

wet-pluggable
connector:
MCBH-4MP (WB), TI
(3/8" length base,
1/2-20 thread)



Monterey Bay Aquarium Research Institute
7700 Sandhold Road, Moss Landing, CA 95039

Engineer <Engineer>		Size A	Document Number <Doc>	Title MiniROV: O2 Sensor		Project <Project>	
Designer <Designer>		Date:	Tuesday, February 23, 2016	Part Number 100221102	Project File <Project File>	Rev <Rev>	