


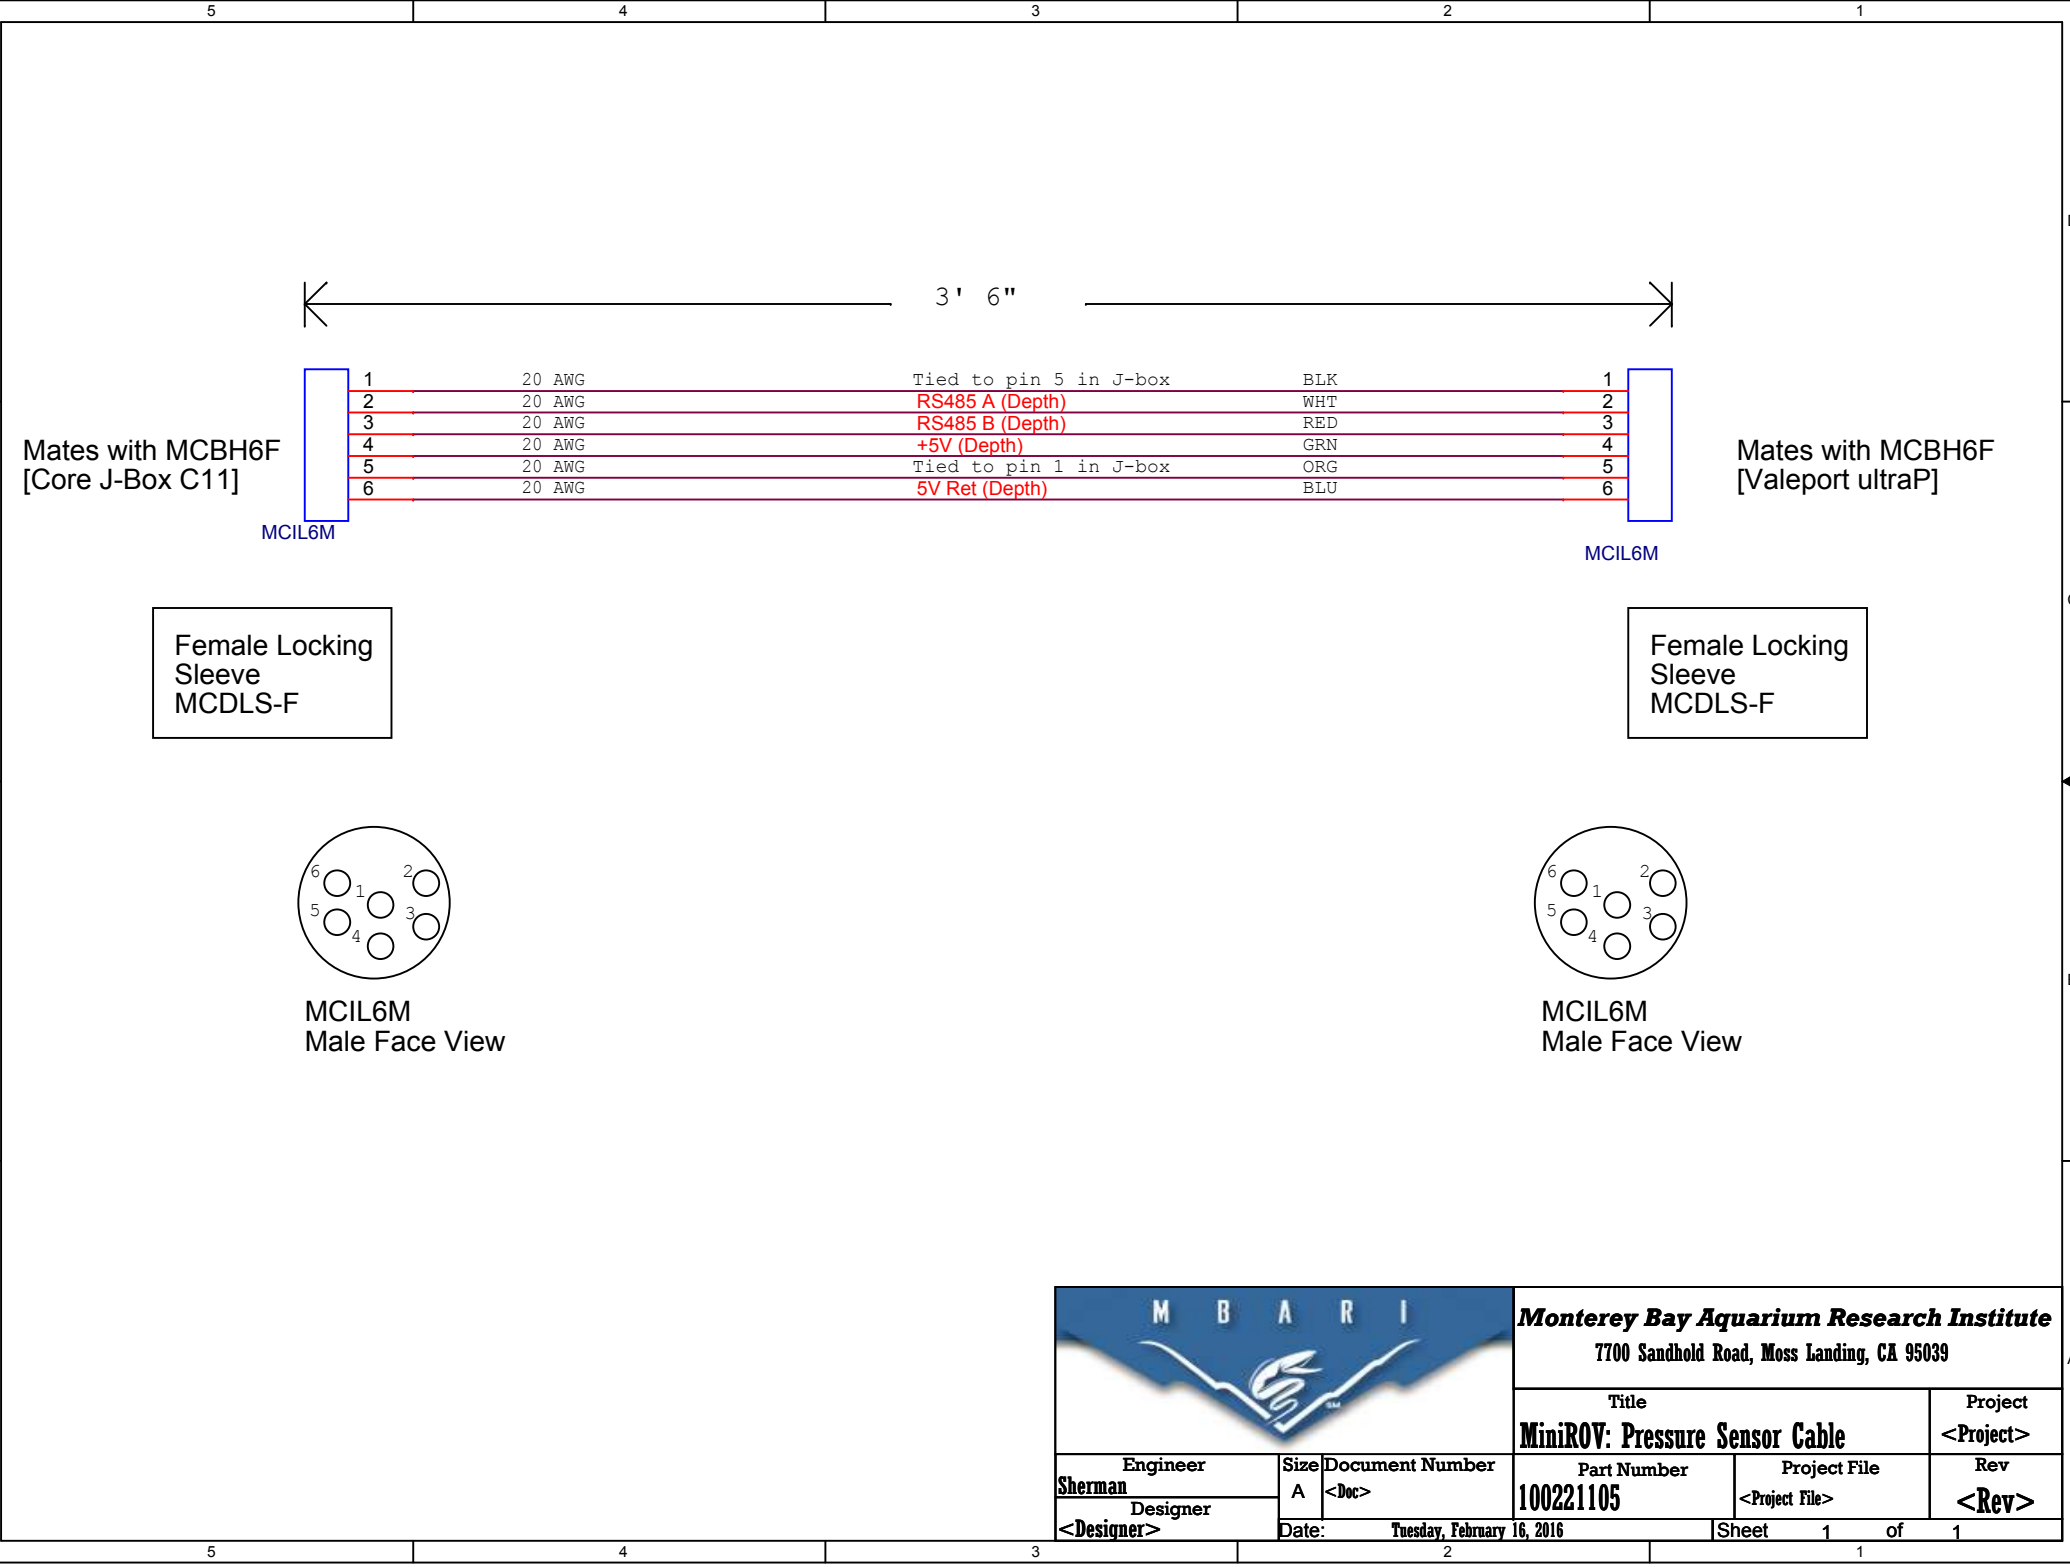

Monterey Bay Aquarium Research Institute
7700 Sandhold Road, Moss Landing, CA 95039

Engineer		Size	Document Number	Title		Project	
Sherman		A	<Doc>	MiniROV: Pressure Sensor Cable		<Project>	
Designer		Date:	Tuesday, February 16, 2016	Part Number		Rev	
<Designer>				100221105		<Rev>	
				Project File		Sheet 1 of 1	
				<Project File>			