

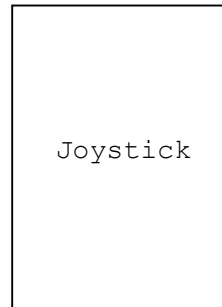
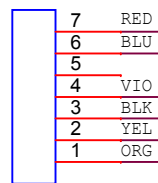



CON7

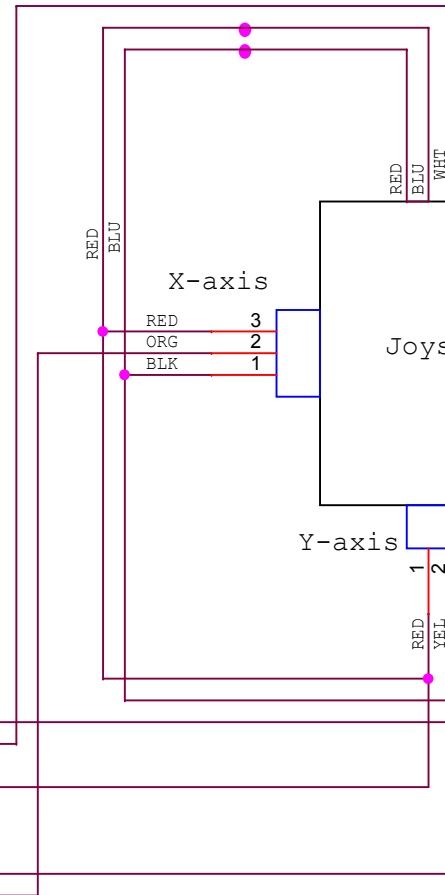

Z-axis

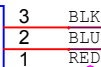

X-axis

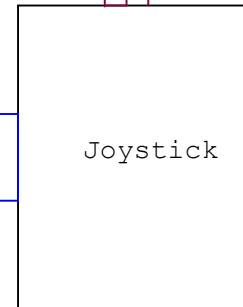

Y-axis



YAW



Monterey Bay Aquarium Research Institute
7700 Sandhold Road, Moss Landing, CA 95039

Engineer <Engineer>		Size A	Document Number <Doc>	Title Wireless Belly Pack Joysticks		Project <Project>
Designer <Designer>		Date:	Wednesday, March 23, 2016	Part Number <Part Number>	Project File <Project File>	Rev <Rev>

Sheet 1 of 1