



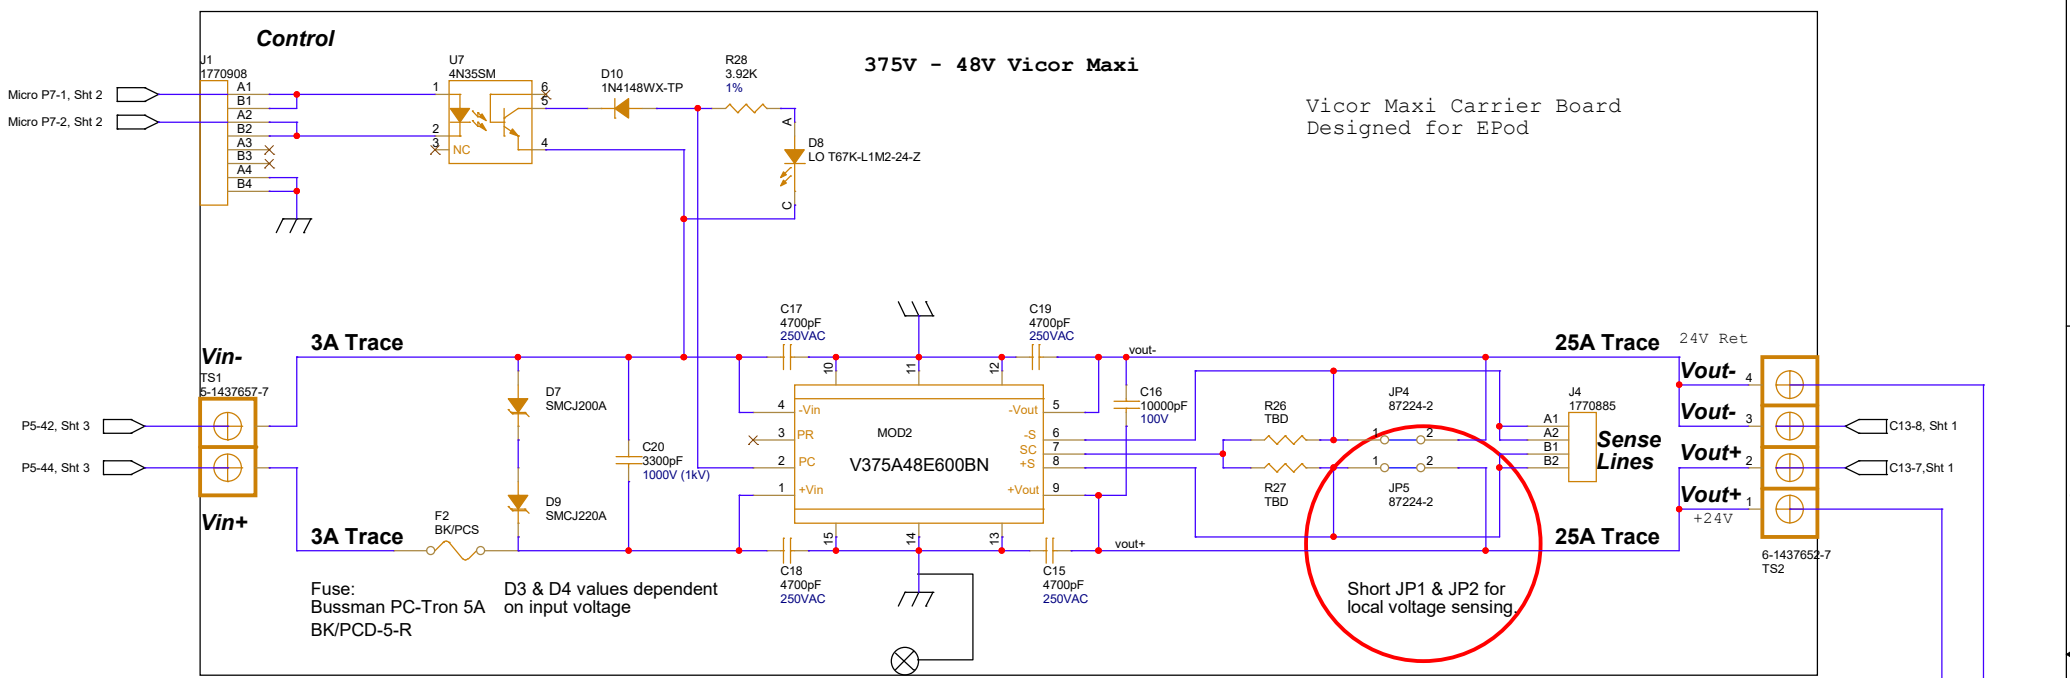

Frame Gnd
Connections to
Baseplate

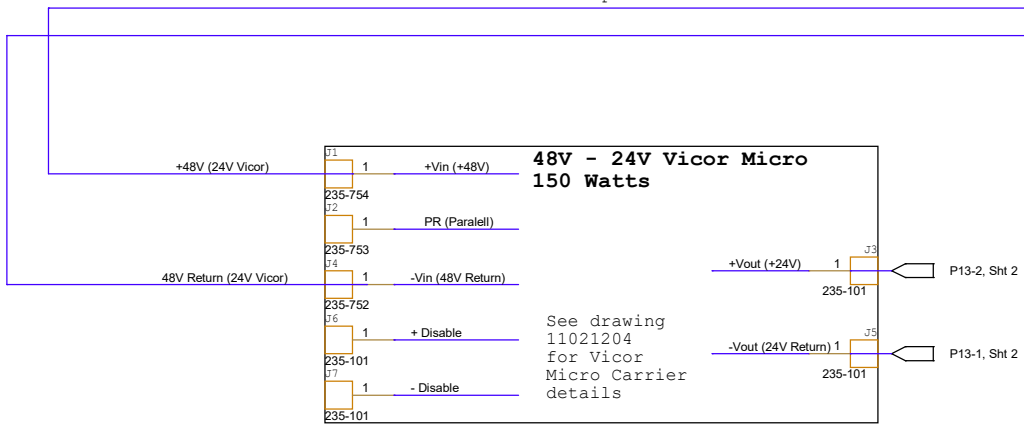

Monterey Bay Aquarium Research Institute
7700 Sandhold Road, Moss Landing, CA 95039

4. Tool [Box: Vicor]		Project <Project>
Part Number <Part Number>	Project File <Project File>	Rev <Rev>
Engineer <Engineer>		Size <Size>
Designer <Designer>		Date: Monday, May 03, 2021

2
1
Sheet 4 of 5