


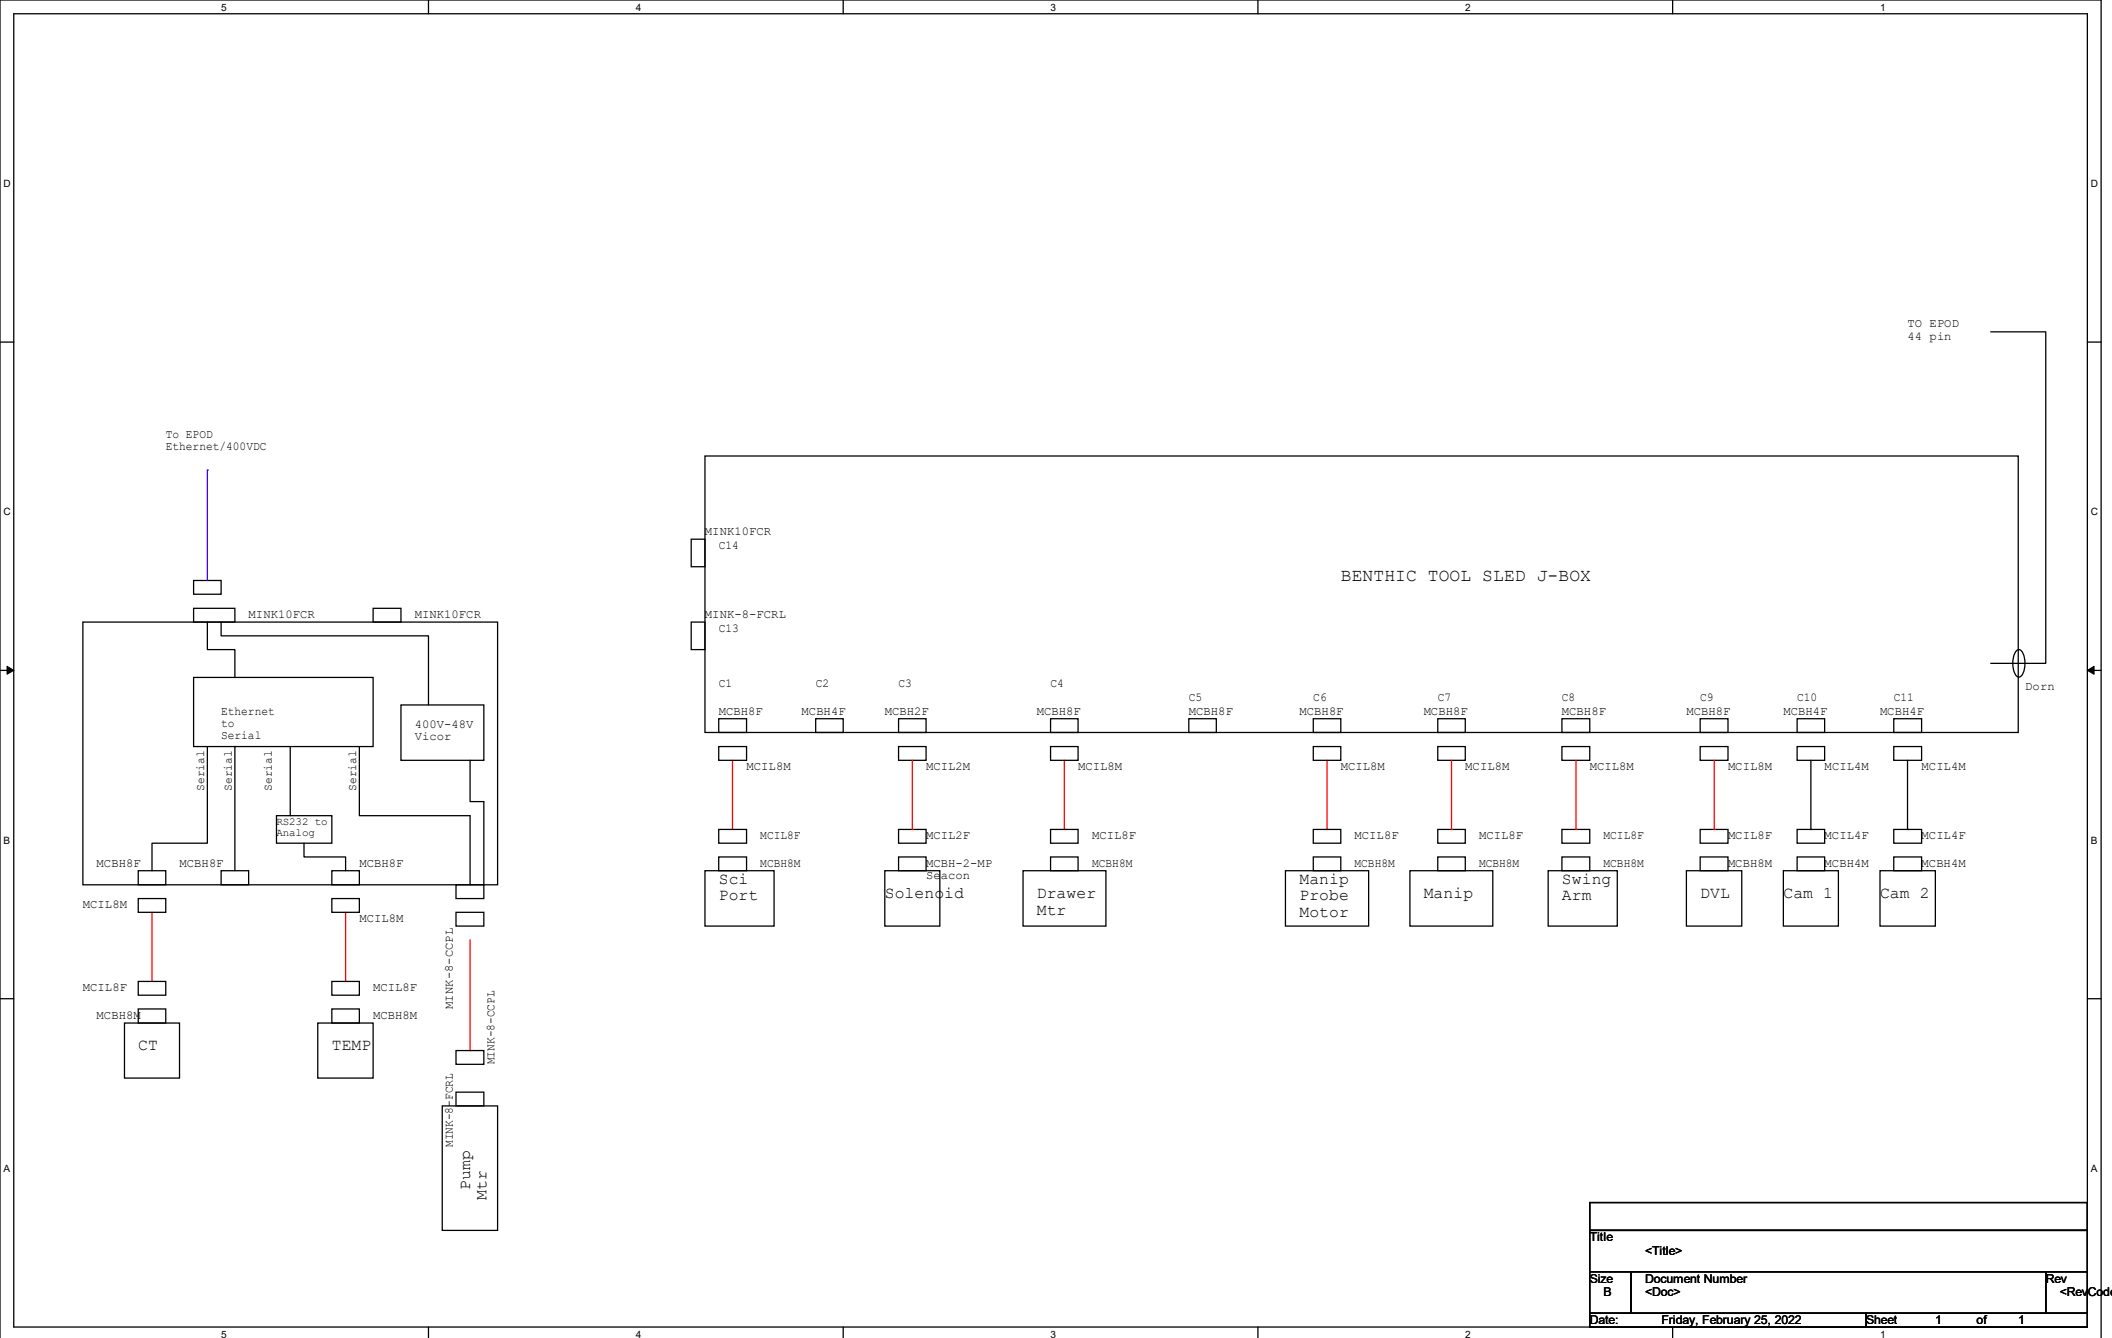

Title		<Title>	
Size	Document Number	Rev	
B	<Doc>	<RevCode>	
Date:	Friday, February 25, 2022	Sheet	1 of 1