


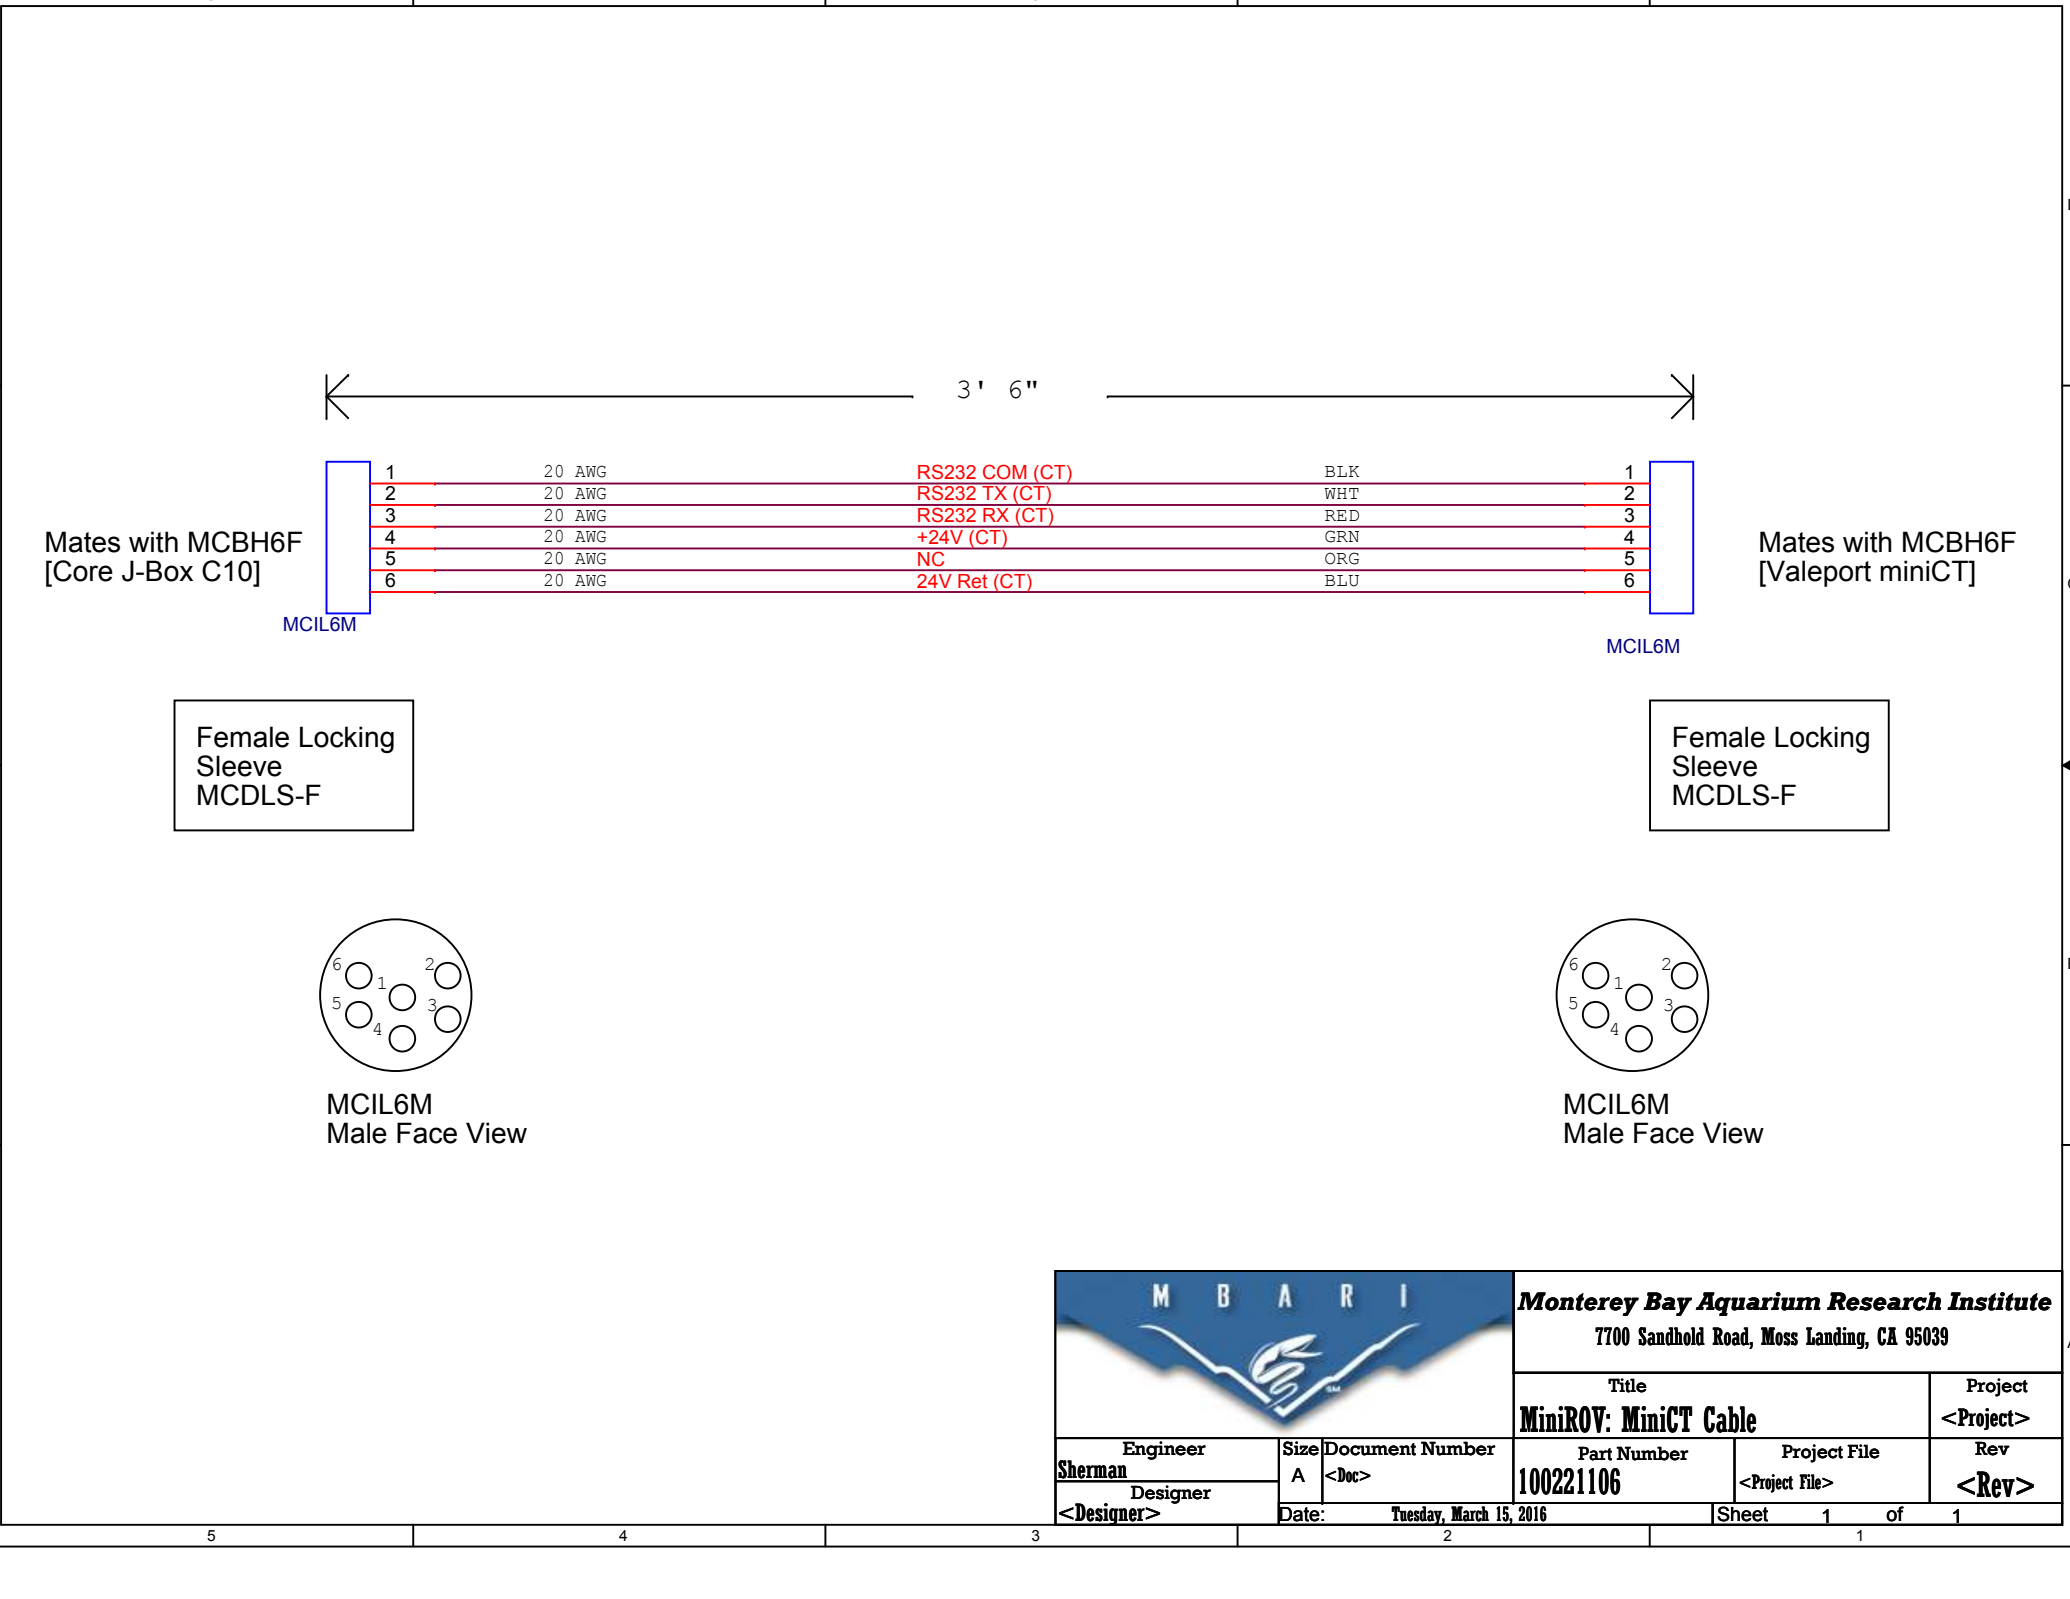

Mates with MCBH6F
[Core J-Box C10]


Mates with MCBH6F
[Valeport miniCT]

MCIL6M


MCIL6M

Female Locking
Sleeve
MCDLS-F

Female Locking
Sleeve
MCDLS-F

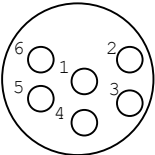

MCIL6M
Male Face View

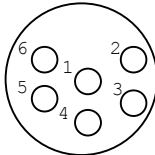

MCIL6M
Male Face View

		Monterey Bay Aquarium Research Institute 7700 Sandhold Road, Moss Landing, CA 95039		
		Title MiniROV: MiniCT Cable		Project <Project>
Engineer Sherman	Size A	Document Number <Doc>	Part Number 100221106	Project File <Project File>
Designer <Designer>	Date: Tuesday, March 15, 2016			Rev <Rev>
Sheet			1 of 1	