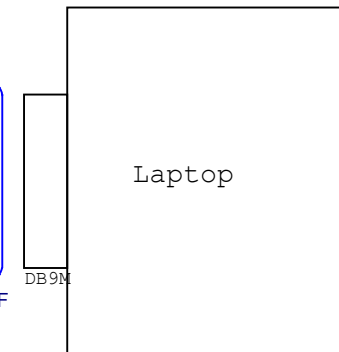
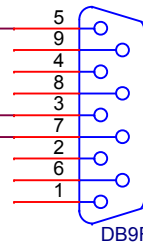
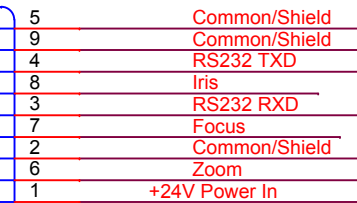
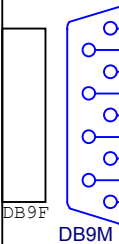
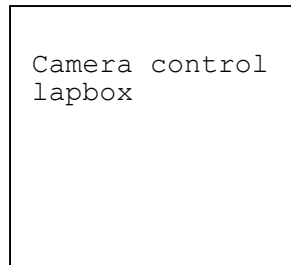


Monterey Bay Aquarium Research Institute
7700 Sandhold Road, Moss Landing, CA 95039

Engineer <Engineer>		Size A	Document Number <Doc>	Title MiniROV: Camera Lapbox Cable		Project <Project>
Designer <Designer>		Date: Thursday, March 31, 2016		Part Number <Part Number>	Project File <Project File>	Rev <Rev>