
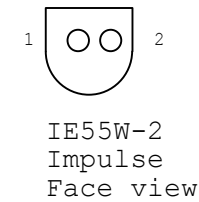


TO Jbox

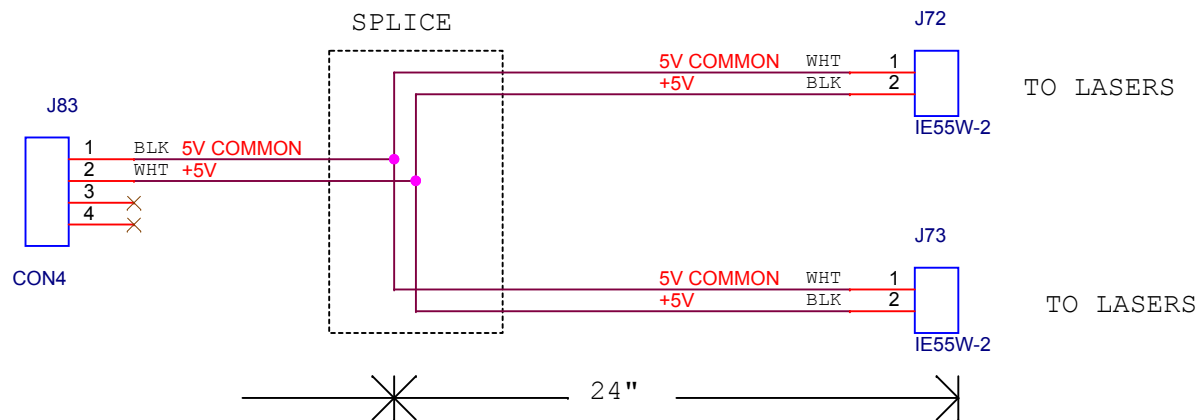

Title		
BIAUV: Lasers Cable		
Size	Document Number	Rev
A	<Doc>	1.0.0
Date:	Tuesday, March 15, 2016	Sheet 1 of 1