


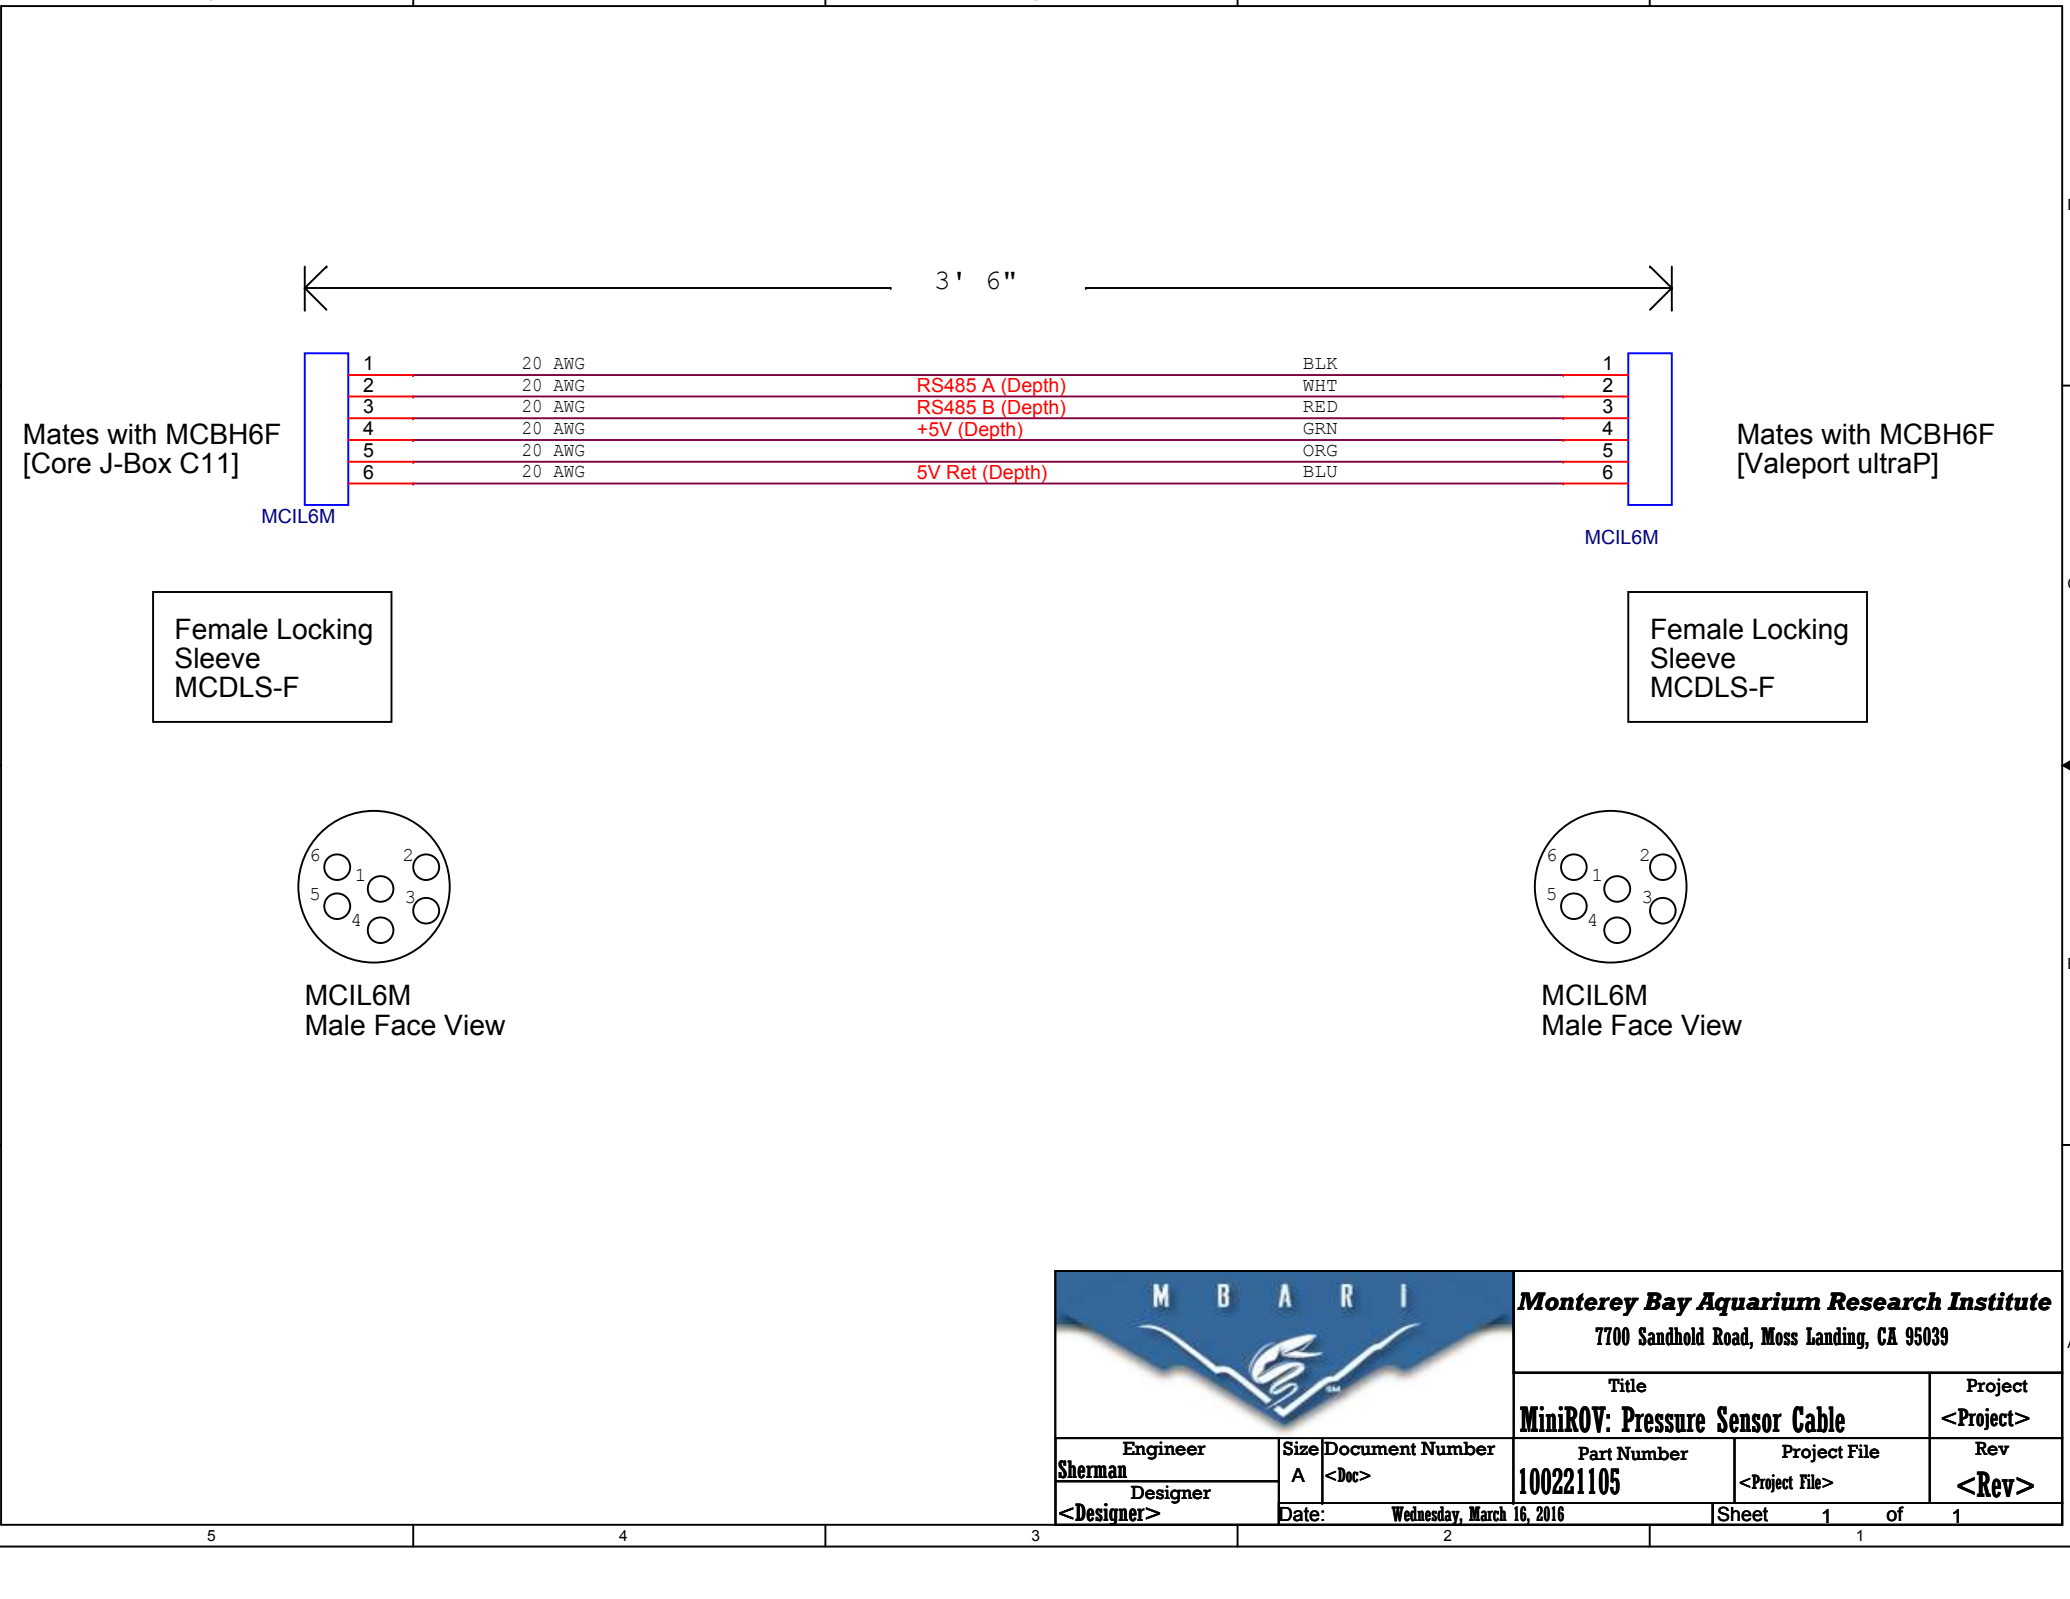

D

D

C

C

B

B

A

A



Monterey Bay Aquarium Research Institute
7700 Sandhold Road, Moss Landing, CA 95039

Title		Project	
MiniROV: Pressure Sensor Cable		<Project>	
Engineer Sherman	Size A	Document Number <Doc>	Part Number 100221105
Designer <Designer>	Date: Wednesday, March 16, 2016	Project File <Project File>	Rev <Rev>

Sheet 1 of 1