



Mates with MCBH2F
[Tool Skid J-Box C7]

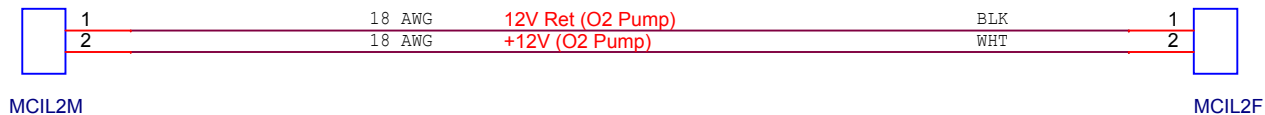


Mates with MCBH2-MP
[Seabird SB43]

Female Locking
Sleeve
MCDLS-F

Female Locking
Sleeve
MCDLS-F

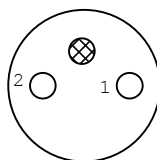

MCIL2M
Male Face View

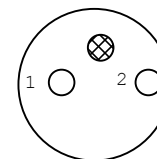

MCIL2F
Female Face View



Monterey Bay Aquarium Research Institute
7700 Sandhold Road, Moss Landing, CA 95039

Engineer Sherman		Size A	Document Number <Doc>	Title MiniROV: Pump Cable		Project <Project>
Designer <Designer>		Date:	Tuesday, March 15, 2016	Part Number 100221103	Project File <Project File>	Rev <Rev>

Sheet 1 of 1