


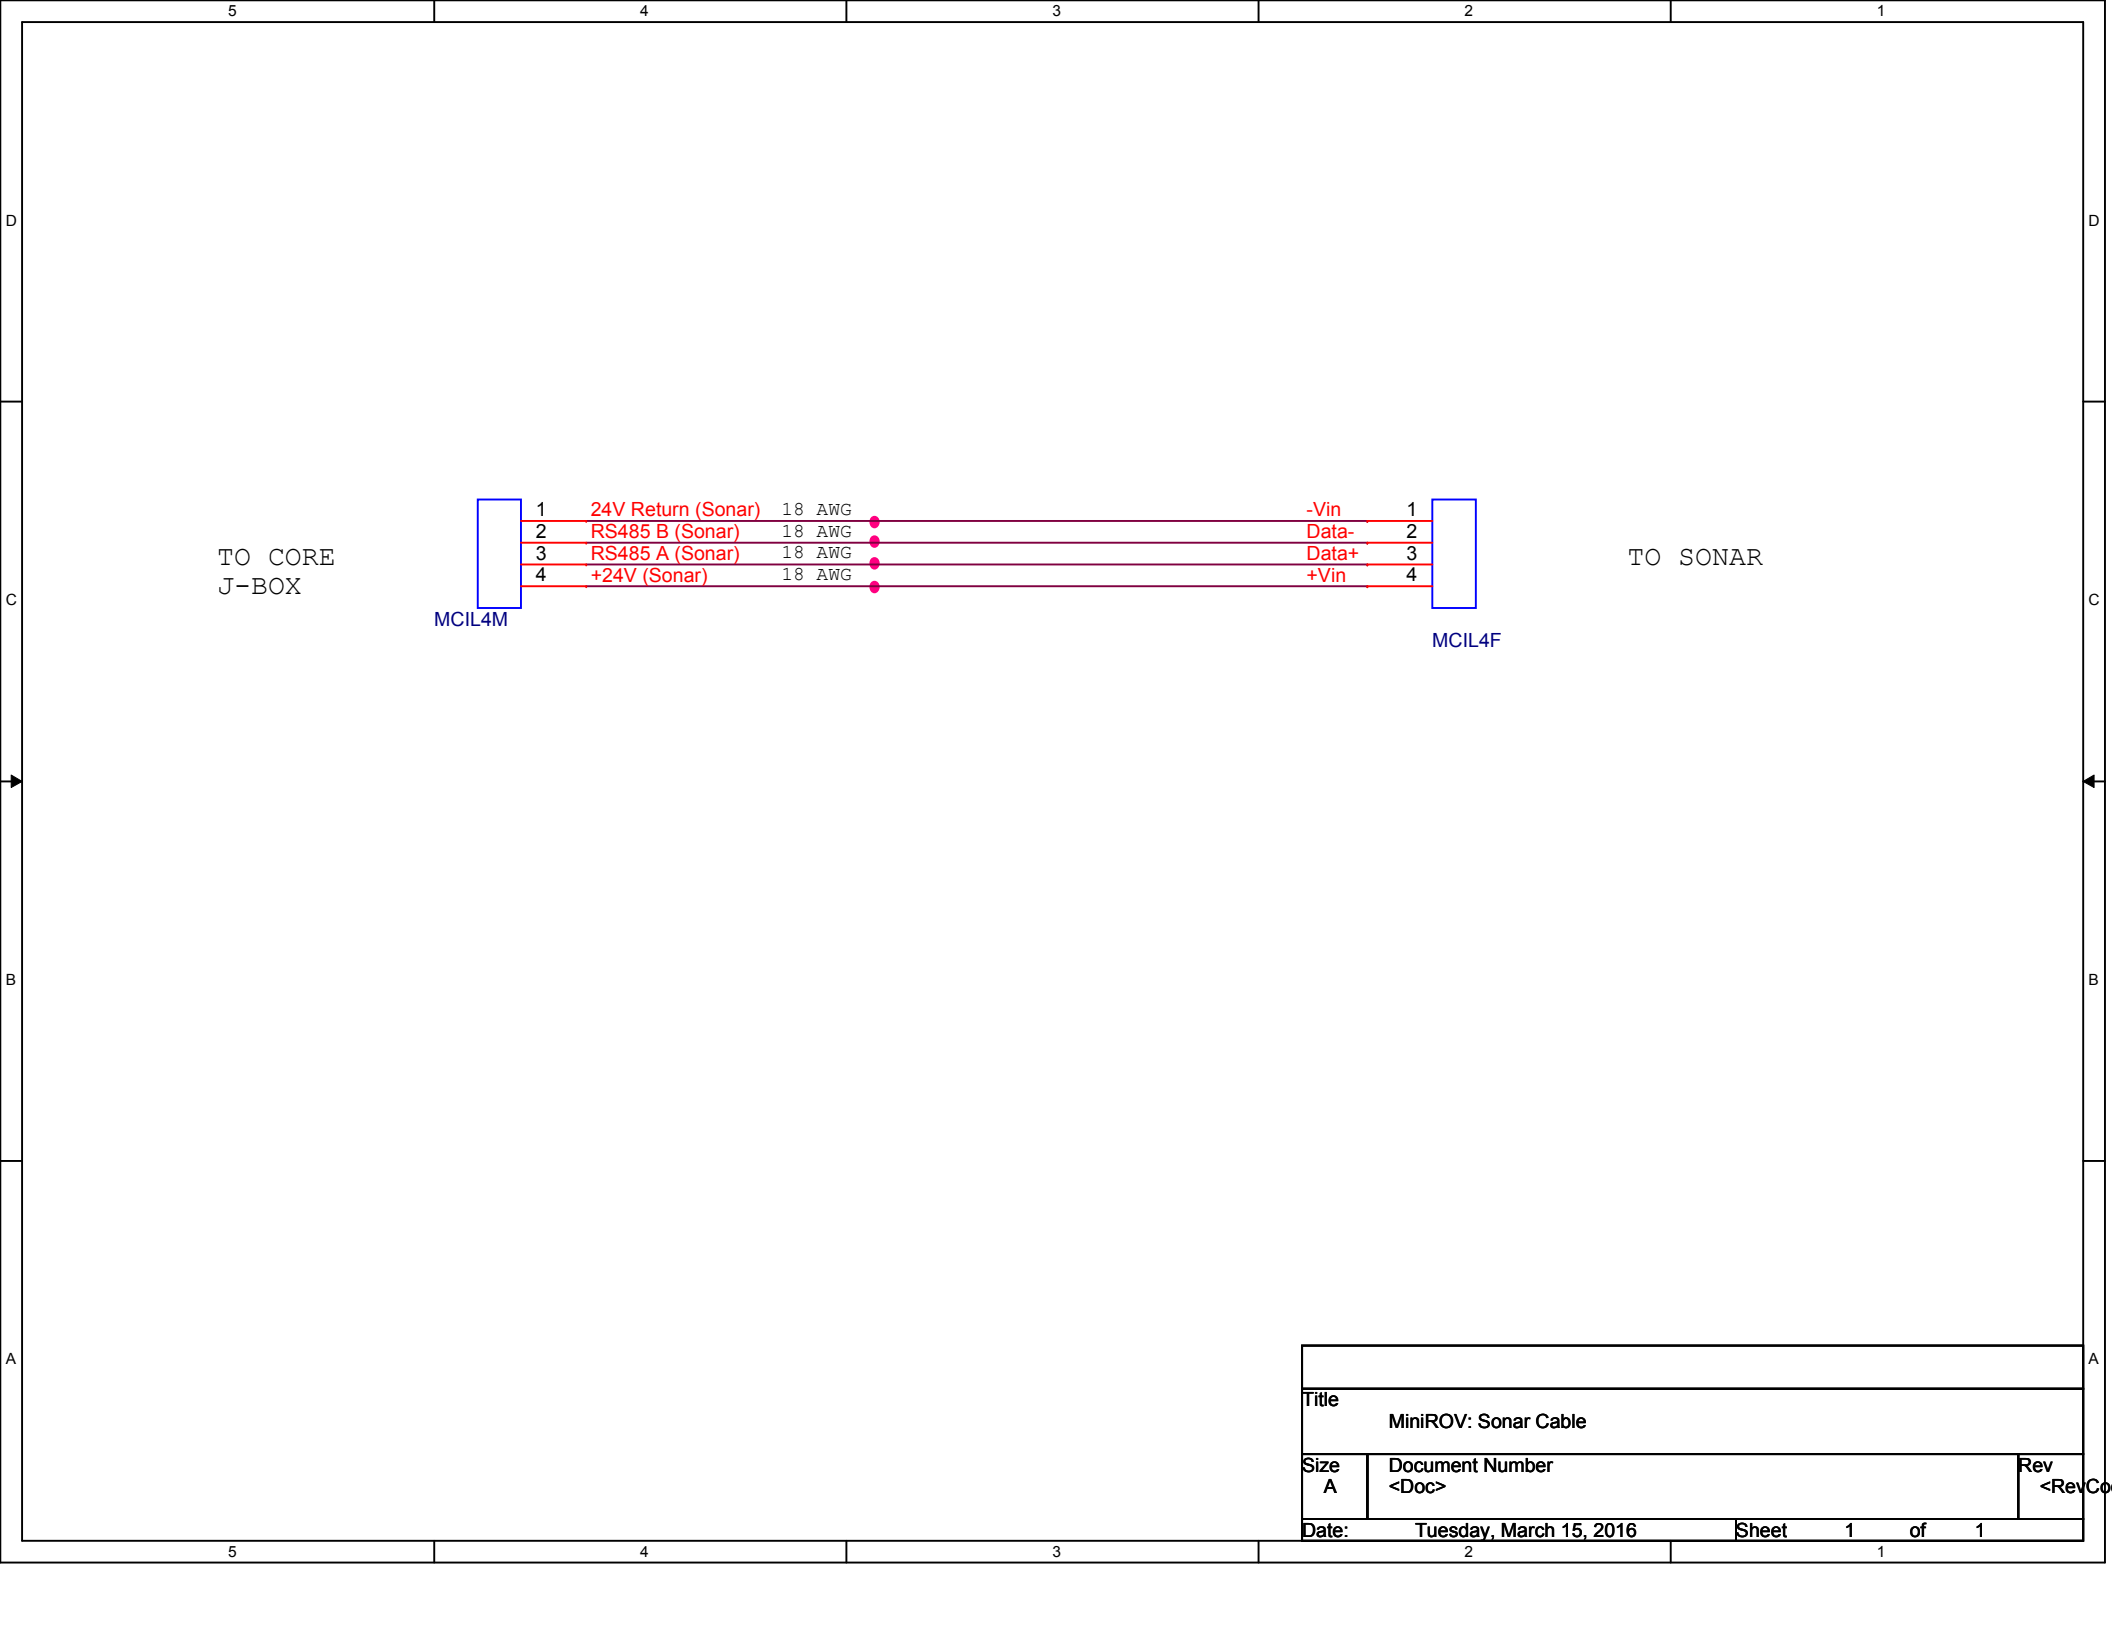

Title		
MiniROV: Sonar Cable		
Size	Document Number	Rev
A	<Doc>	<RevCo
Date:	Tuesday, March 15, 2016	Sheet 1 of 1