



J BOX

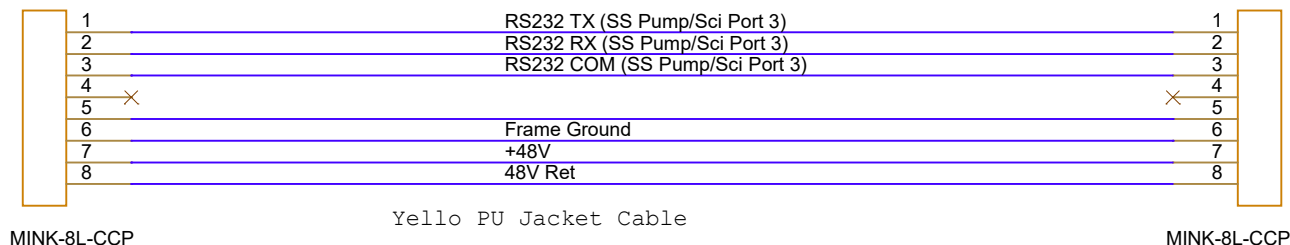

SS
PUMP

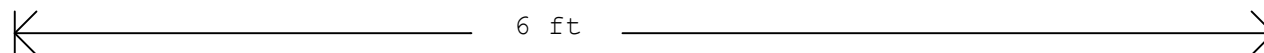

		Monterey Bay Aquarium Research Institute 7700 Sandhold Road, Moss Landing, CA 95039			
		Title MINIROV: Suction Sampler Cable		Project <Project>	
Engineer <Engineer>	Size A	Document Number <Doc>	Part Number <Part Number>	Project File <Project File>	Rev <Rev>
Designer <Designer>	Date: Monday, May 03, 2021			Sheet 1 of 1	