



## Terminal Block Board

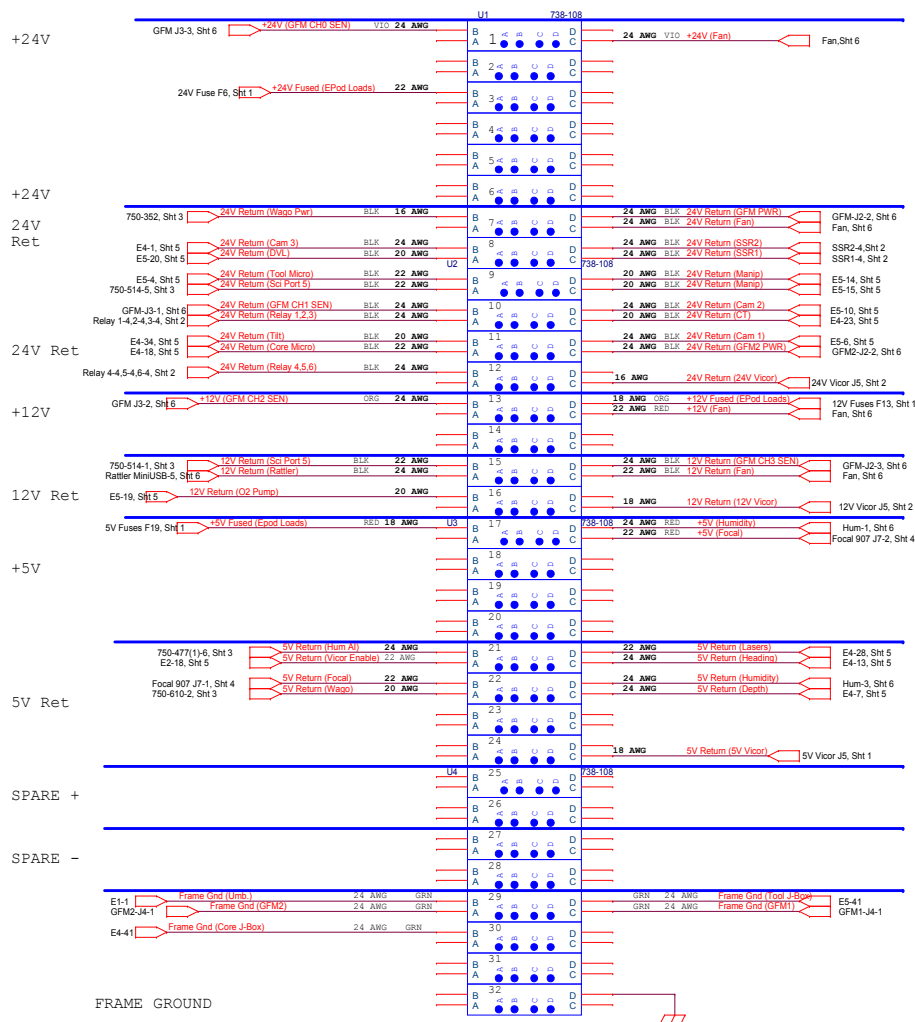

## Fuse Block Board

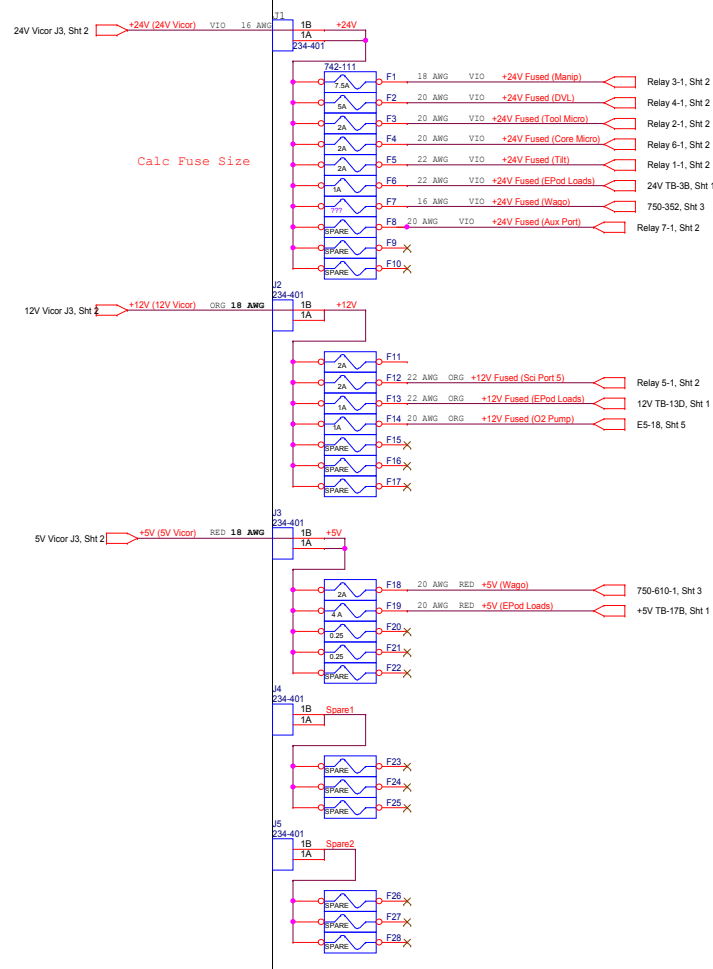

Calc Fuse Size

## +375V

