
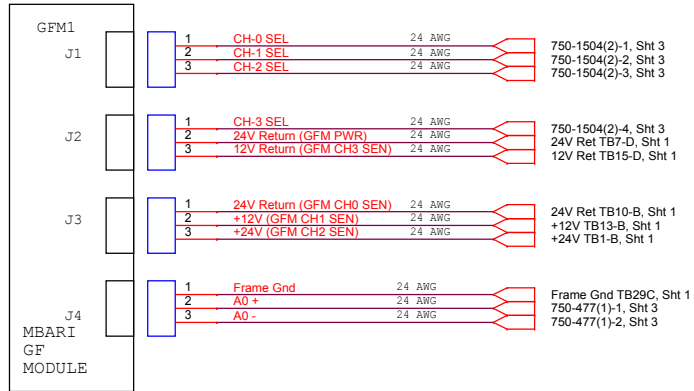
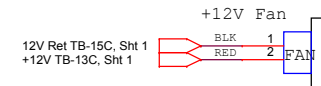
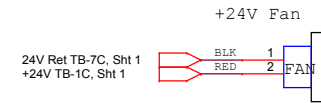
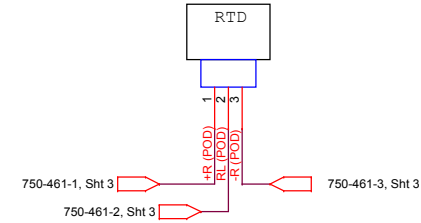
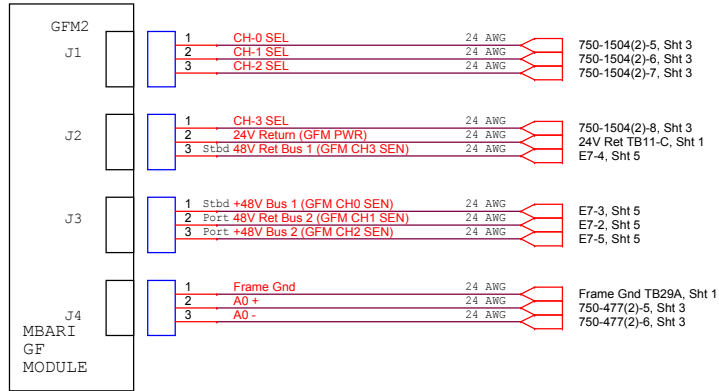
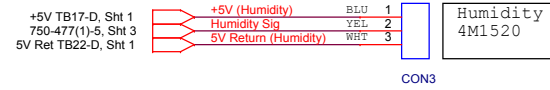


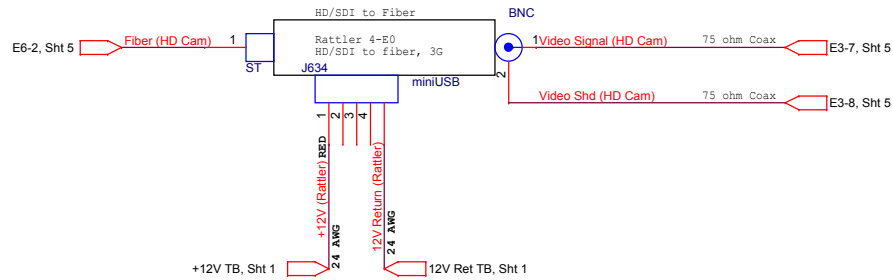

MBARI Monterey Bay Aquarium Research Institute
7700 Sandhold Road, Moss Landing, CA 95039

Title 6. EPod: Sensors and Misc		Project <Project>
Part Number <Part Number>	Project File <Project File>	Rev <Rev>
Engineer <Engineer>	Size <Size>	Document Number <Document Number>
Designer <Designer>	Date Tuesday, March 31, 2015	Sheet 1 of 1