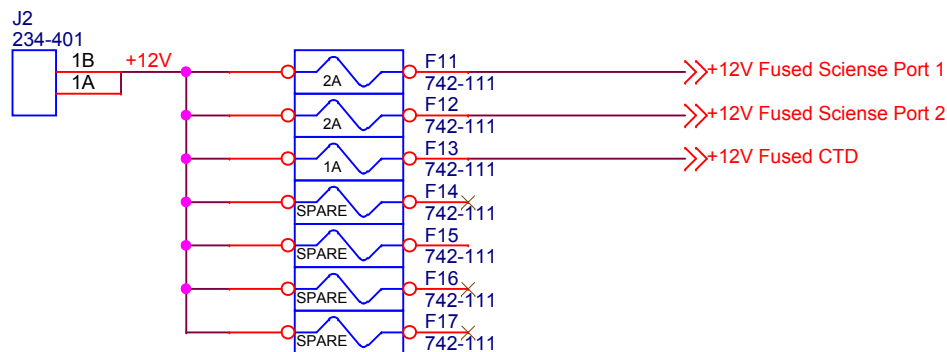
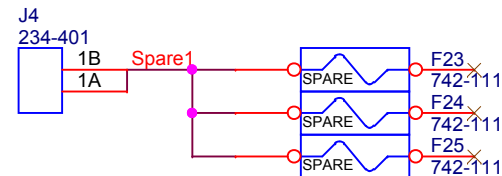
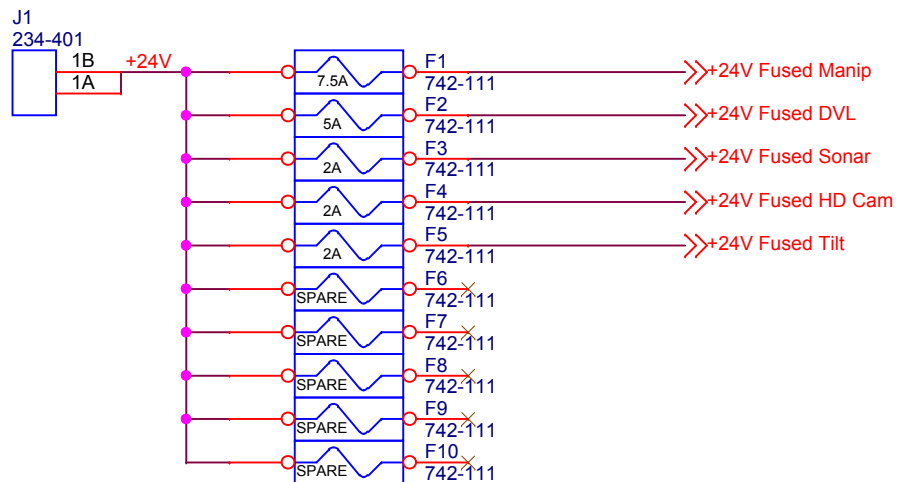


**Monterey Bay Aquarium Research Institute**  
7700 Sandhold Road, Moss Landing, CA 95039

|                                            |  |           |                             |                         |                                |                    |
|--------------------------------------------|--|-----------|-----------------------------|-------------------------|--------------------------------|--------------------|
| Engineer<br>A.SHERMAN, J.ROSAL<br>Designer |  | Size<br>A | Document Number<br>11021228 | Part Number<br>11021228 | Project File<br><Project File> | Project<br>miniROV |
| <Designer>                                 |  | Date:     | Thursday, March 31, 2016    | Sheet                   | 1 of 1                         | Rev<br>A           |