
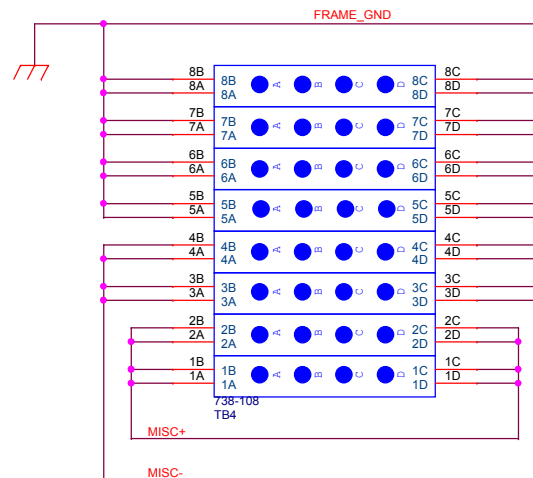
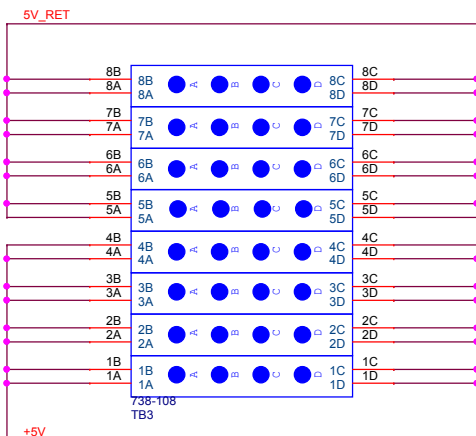
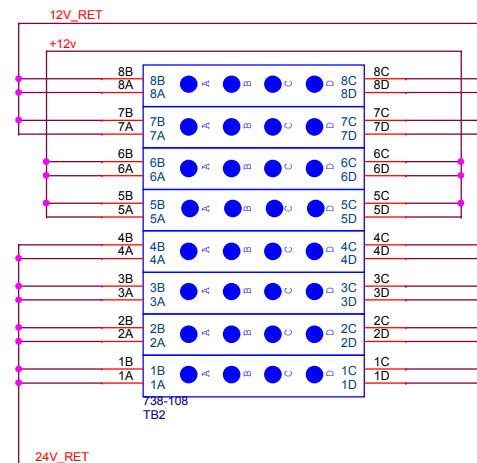


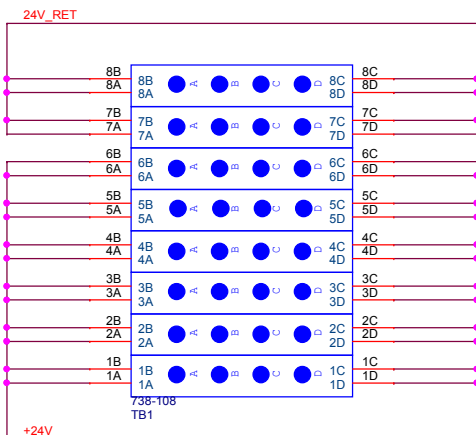

		Monterey Bay Aquarium Research Institute 7700 Sandhold Road, Moss Landing, CA 95039		
		Title miniROV TERMINAL BLOCK PCB	Project miniROV	
Engineer A.SHERMAN, J.ROSAL Designer <Designer>	Size B	Document Number 100221088	Part Number 100221088	Project File <Project File>
Date: Thursday, March 31, 2016		Sheet 1 of 1		